

c.c. Legal Services (Miss J.A. Ireland) for information

c.c. Legal Services (Modern Deeds Information Office) Please place in Deed Packet No. 4017

The Chief Executive
Surrey Heath Borough Council
Surrey Heath House
Knoll Road
CAMBERLEY
Surrey
GU15 3HD

PSD/VEM/EAC/3/M/303

19 June, 1992

Miss Christopherson

9307

Dear Sir

FRANCE HILL SCHOOL, WATCHETTS DRIVE, CAMBERLEY
PLAN CV47049
SECTION 31 (6) HIGHWAYS ACT 1980

On behalf of Surrey County Council, I do hereby declare that there are no public rights of way over the land edged in red on the attached plan CV47049. There is a permissive footpath which is shown by yellow colour.


This statement is made in accordance with Section 31 (6) of the Highways Act 1980 and a copy is being sent to the Highway Authority (Surrey County Council, Highways & Transportation Department).

Yours faithfully
for Director of Property Services




SUE MILLER
Principal Management Surveyor

mt

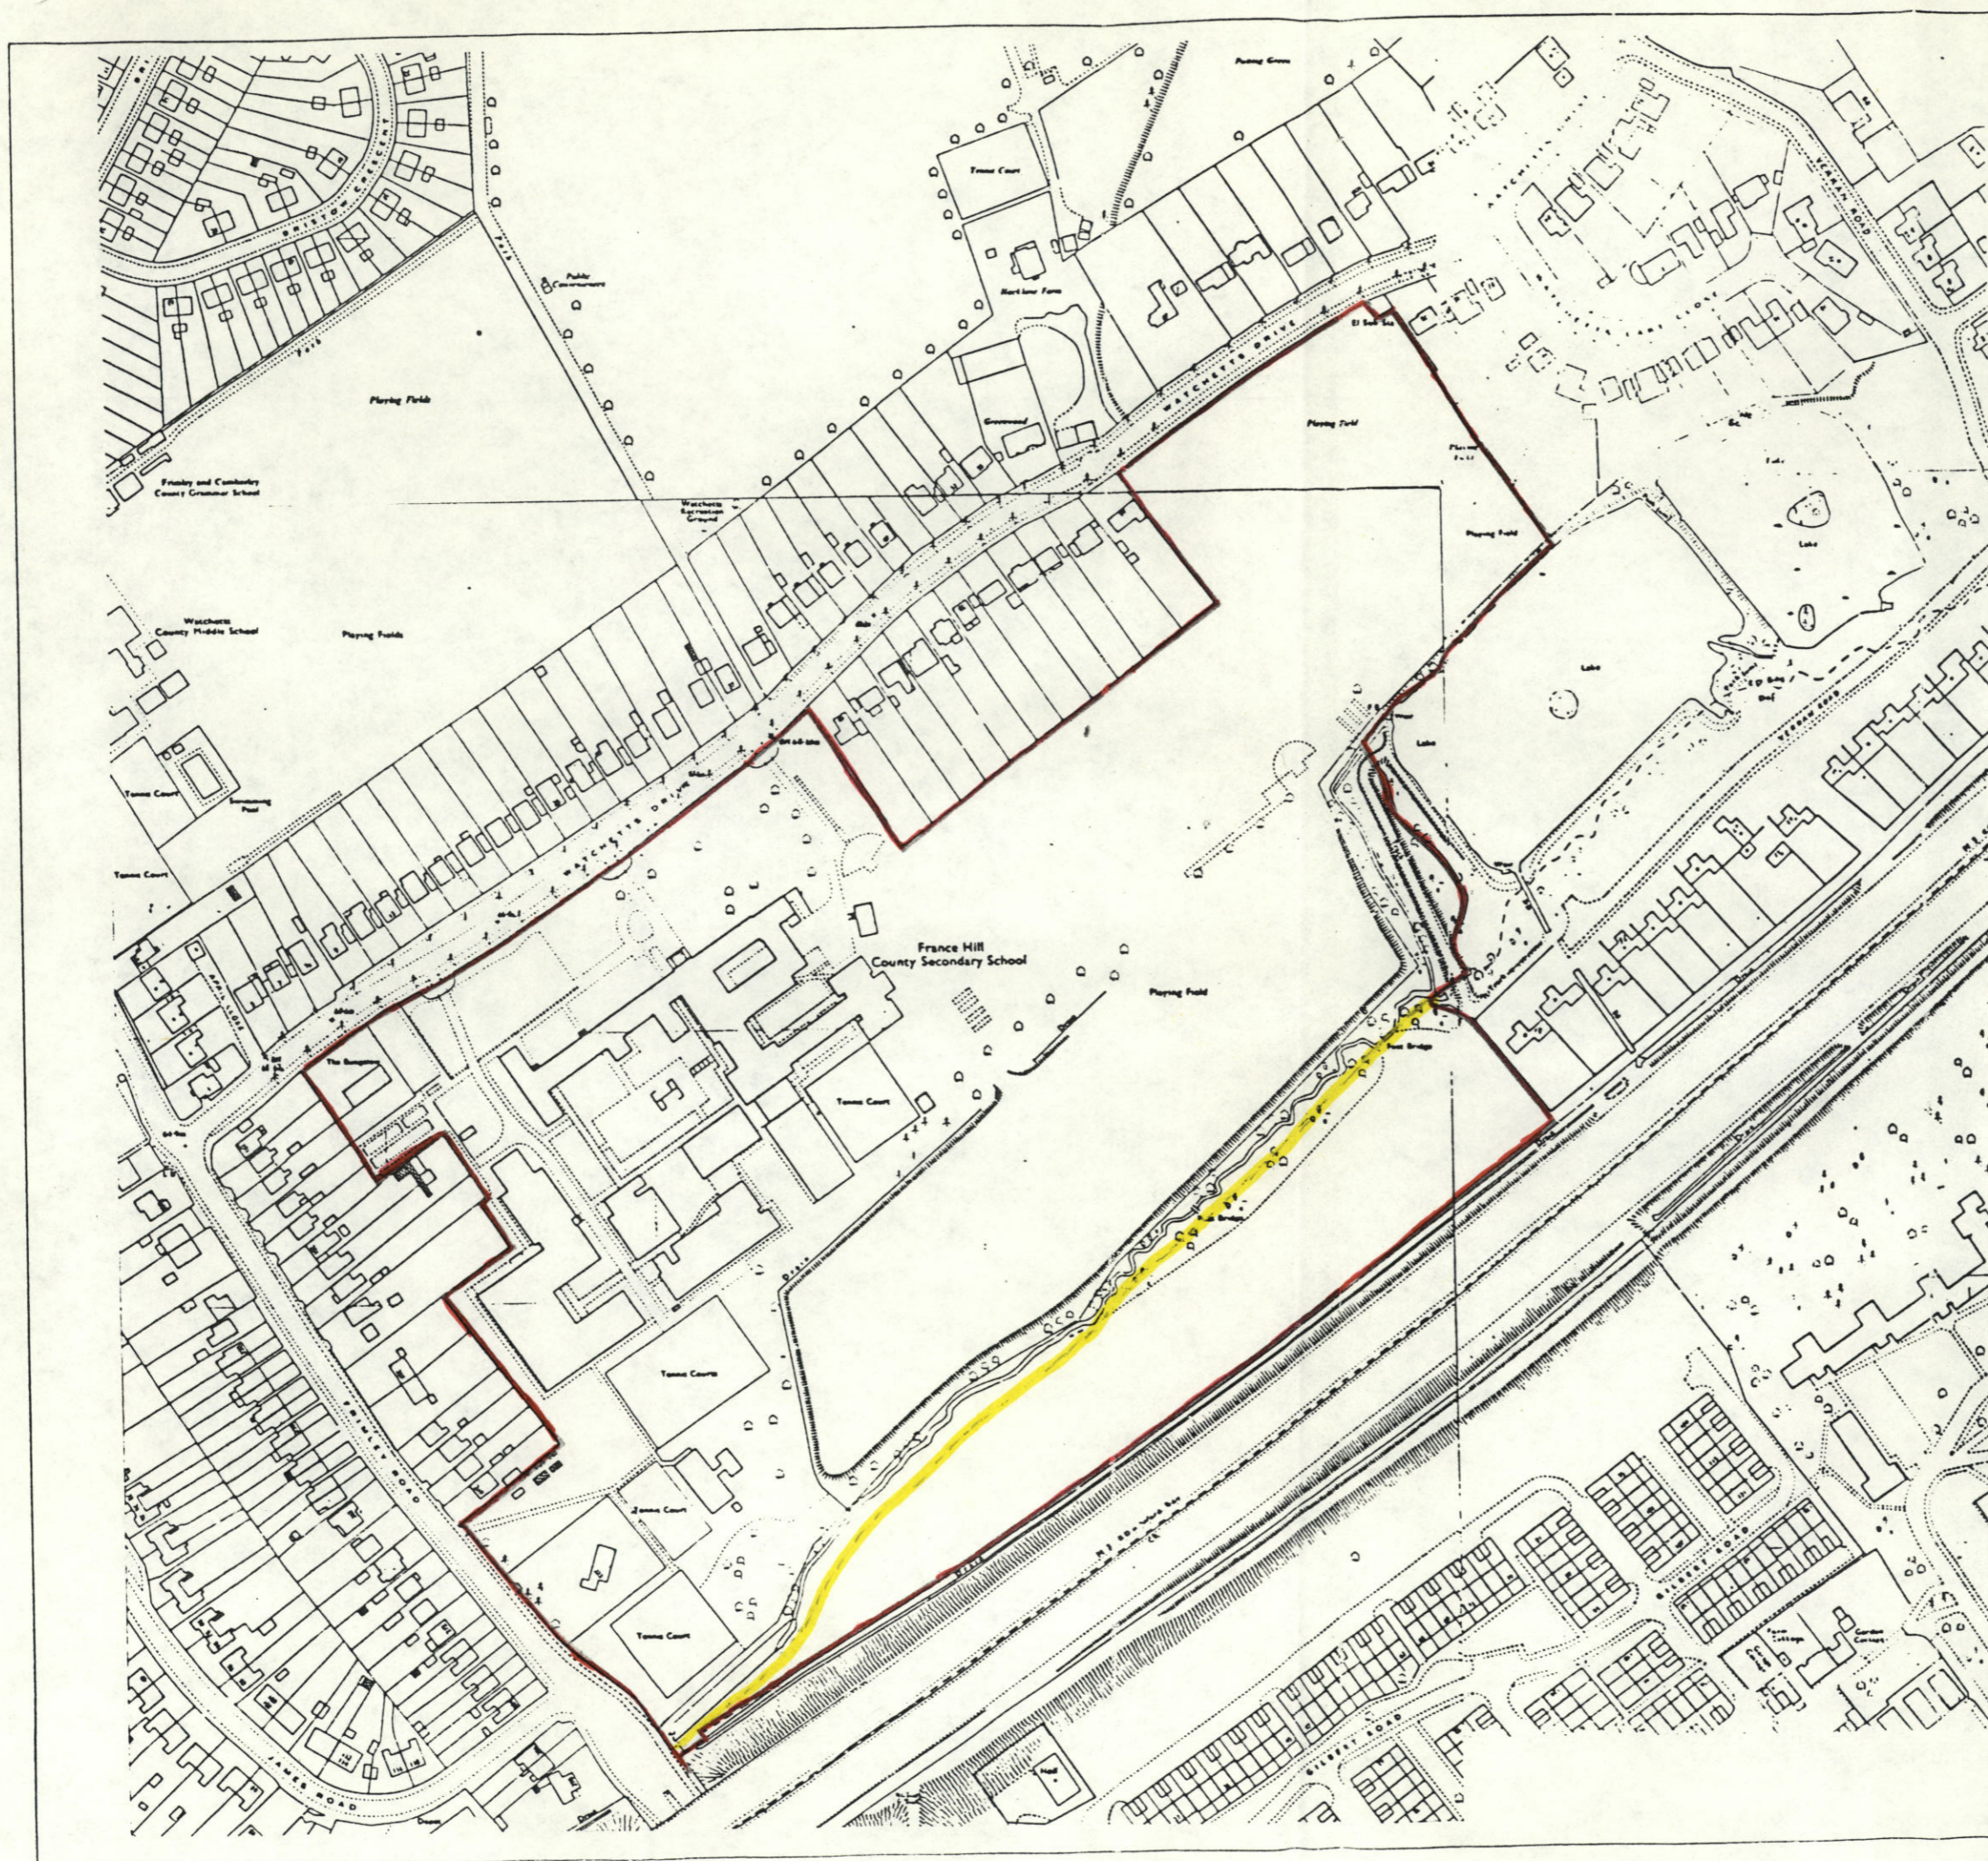

Notes
 Based upon the O.S. 1:1250 scale map with the permission of the Controller of H.M.S.O. Crown Copyright reserved. Licence No. LA 07148X. Unauthorised reproduction infringes Crown Copyright and may lead to prosecution or civil proceedings.

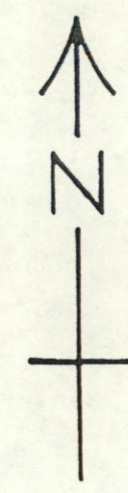

O.S.Ref.	SU 8758
Surveyed by / Date	
Completed by	BC
Checked by	GT
File Ref.	31M/303
Unique Identifier	0307WATDRSCH

SURREY
 COUNTY COUNCIL
 PROPERTY SERVICES DEPARTMENT
 DIRECTOR - I.G. BOBBETT

Valuation & Estate Management Division
 County Hall
 Kingston upon Thames
 KT1 2DW

Scale	1:2500
Drawn by / Date	BC 27.02.92

Location
 FRANCE HILL SCHOOL
 WATCHETTS DRIVE
 CAMBERLEY.

Title	
Date	27.2.92
Plan Reg. No.	CV.47049
Plan File No.	D.528