

HIGHWAYS ACT 1980 SECTION 31 (6)
STATEMENT

To: County Secretary and Solicitor
Surrey County Council
County Hall
Penrhyn Road
Kingston upon Thames
Surrey KT1 2DN

I Naveeda Mitchell, of 22 Portmore Park Road, Weybridge, Surrey KT13 8ES, freehold owner of the property known as Plot 10 land at Pikes Lane, Crowhurst, which is shown outlined in red on the attached plan, hereby give notice in accordance with Section 31 (6) of the Highways Act 1980 that there are no ways over the land shown on the attached plan as being owned by Naveeda Mitchell, which have been dictated as public highways, except for those shown as such on the plan.

SIGNED .. 

DATE .. 8-7-04

NOTE


- 1 This statement must be accompanied by a plan of the land on a scale of not less than 6 inches to 1 mile which must be signed and dated.
- 2 Within 6 years of the date of deposit of this Statement, (and at subsequent intervals of 6 years) it must be augmented by a statutory declaration that no additional ways have been dictated, or if there have been such, identifying any new Rights of Way.

Site Plan Attached to Statement Under Highways Act 1980 Section 31(6)

Name of Plot Owner Naveeda Mitchell Address 22 Portmore Park Road, Weybridge, Surrey KT13 8ES
 Site Pikes Lane, Crowhurst, Surrey Plot Number 10
 O.S. Licence Number 100042783
 Scale 1:2500

SIGNED DATED

Produced by: Gladwish Land Management Ltd., 51 Bishopric, Horsham RH12 1QJ

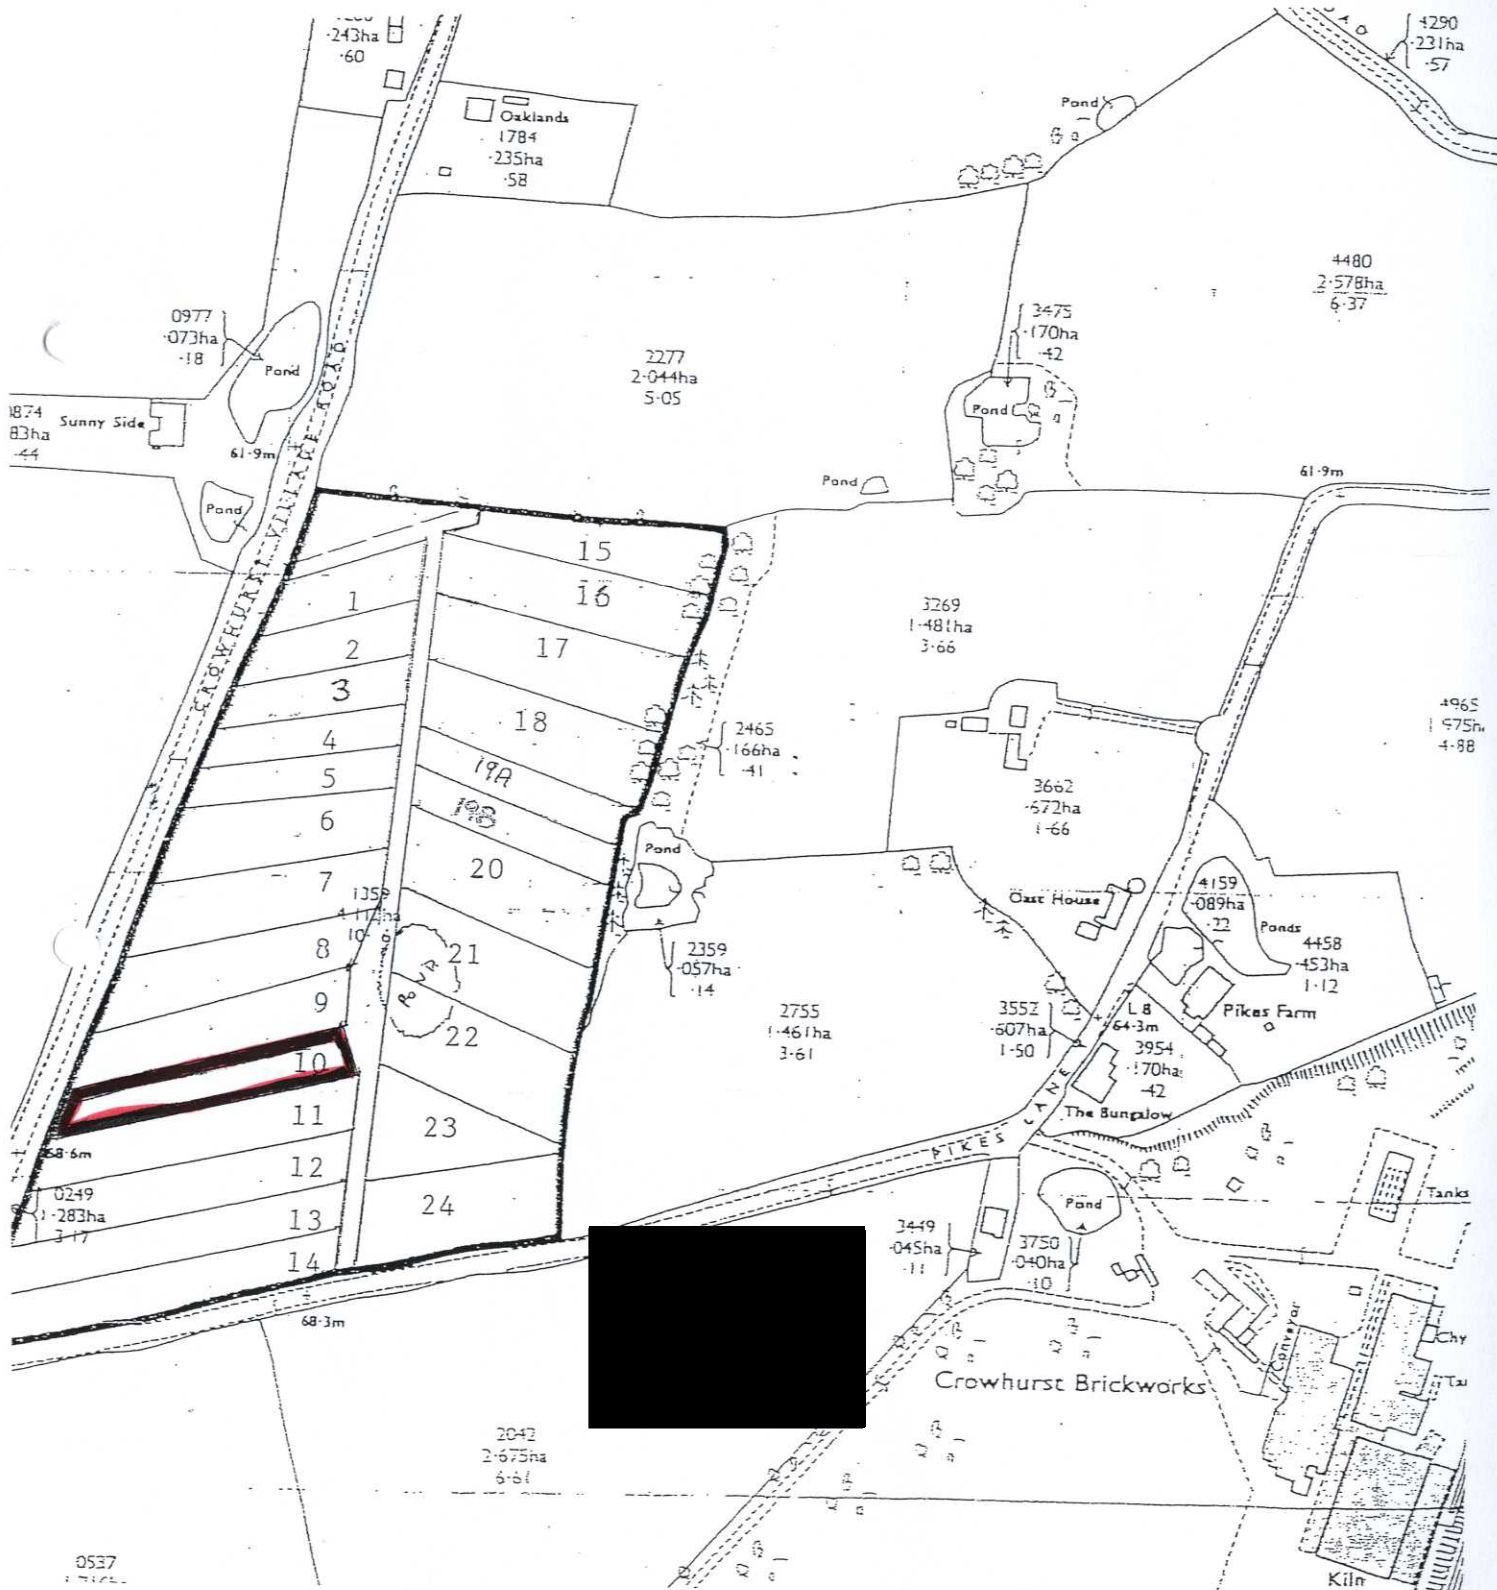

Location Plan attached to Statement Under Highways Act 1980 Section 31(6)

Name of Plot Owner Naveeda Mitchell Address 22 Portmore Park Road, Weybridge, Surrey KT13 8ES
 Site Pikes Lane, Crowhurst, Surrey Plot Number 10
 O.S. Licence Number 100042783
 Scale 1:18103

SIGNED DATED

Produced by: Gladwish Land Management Ltd., 51 Bishopric, Horsham, RH12 1QJ

