

Surrey County Council
Sustainable Development
Rights of way
Room 408
County Hall
Kingston upon Thames
Surrey
KT1 2DY

Our Ref: SJP/sjp/01914

20 August 2003

Dear Sir

DEPOSIT OF STATEMENT AND PLAN
HIGHWAYS ACT 1980 SECTION 31(6)


We, the Woodland Trust, a company limited by guarantee and registered charity no: 194344, of Autumn Park, Dysart Road, Grantham, Lincolnshire, have been since 12 August 2003 the owner within the meaning of the above section of the land known as Glovers Wood Plot H16, Charlwood, Surrey more particularly delineated on the plan accompanying this statement and thereon edged red.

No ways over the land have been dedicated as highways.


At the present time we have no intention of dedicating any public rights of way over our property.

The deposit comprises this statement and the accompanying plan.

Yours faithfully

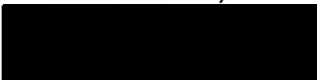
Miss Sarah Priestman
Trainee Land Agent authorised to sign on behalf of the Woodland Trust

Enc.

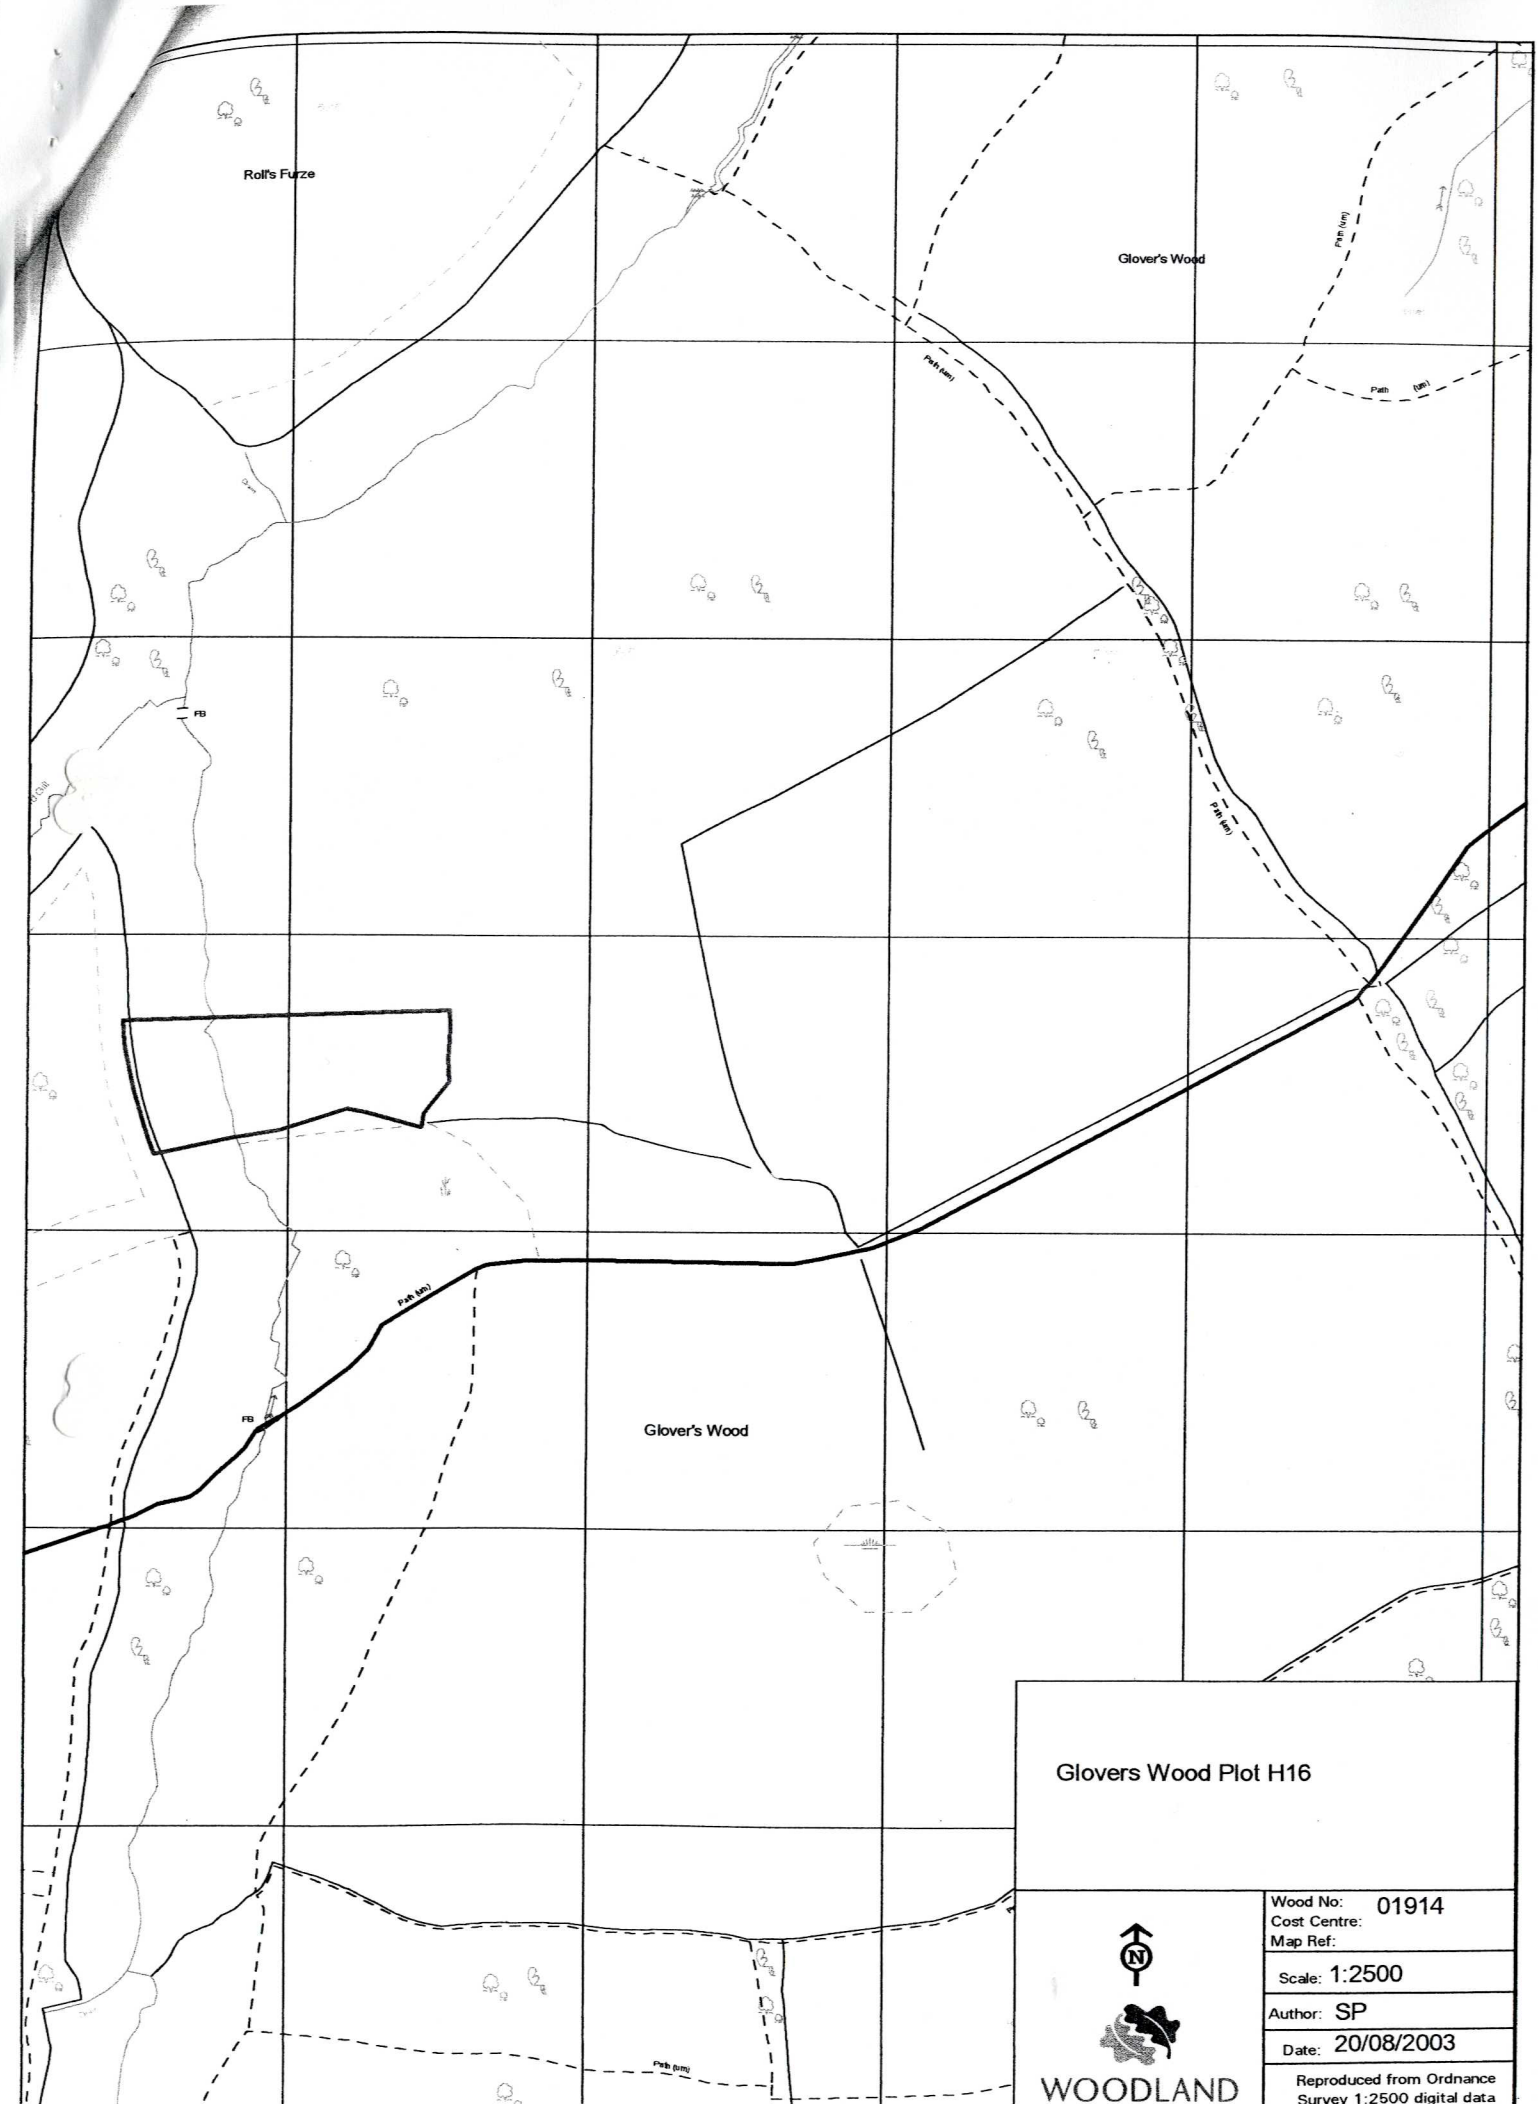

Glovers Wood Plot H16



Wood No:	01914
Cost Centre:	
Map Ref:	
Scale:	1:2500
Author:	SP
Date:	20/08/2003
Reproduced from Ordnance Survey 1:2500 digital data	