

**STATEMENT OF LANDOWNER**

**AS TO ADMITTED HIGHWAYS UNDER THE HIGHWAYS ACT 1980**  
**SECTION 31(6)**

**NAME OF OWNERS :** Frith Park Farm Ltd  
Frith Park Farm  
Walton-on-the-Hill  
Tadworth  
Surrey KT20 7NQ

**TO :** County Secretary  
Surrey County Council  
County Hall  
Kingston Upon Thames  
Surrey KT1 2DY

**LOCATION :** Land known as Frith Park Farm, Tadworth , Kent

1. We, Frith Park Farm Ltd the owner of the above-mentioned land which is shown edged red on the plan attached hereto deposited with the County Council of Surrey.
2. We admit that the under-mentioned ways and no others shown on the said plan and described in the schedule below have been dedicated as public highways.

Description of Highways

Footpaths (Yellow)


<u>Starting Point</u>	<u>End Point</u>	<u>Footpath Number</u>
TQ 219545	TQ218540	FP71
TQ 219535	TQ215537	FP73
TQ 215532	TQ217537	FP71
TQ 214536	TQ210541	FP499

Bridleway (Blue)

<u>Starting Point</u>	<u>End Point</u>	<u>Bridlepath Number</u>
TQ213535	TQ208538	BW494
TQ218538	TQ213535	BW72
TQ214536	TQ213535	UNKNOWN


DATED the *third* day of *April* 2006

Signature:

 

.....  
Cynthia Kahn as Director on  
behalf of Frith Park Farms Ltd


Witness :

 

MARK SHAYA

Occupation : SOLICITOR

Address : 2 ST. GEORGES CLOSE  
LONDON NW11 0LT

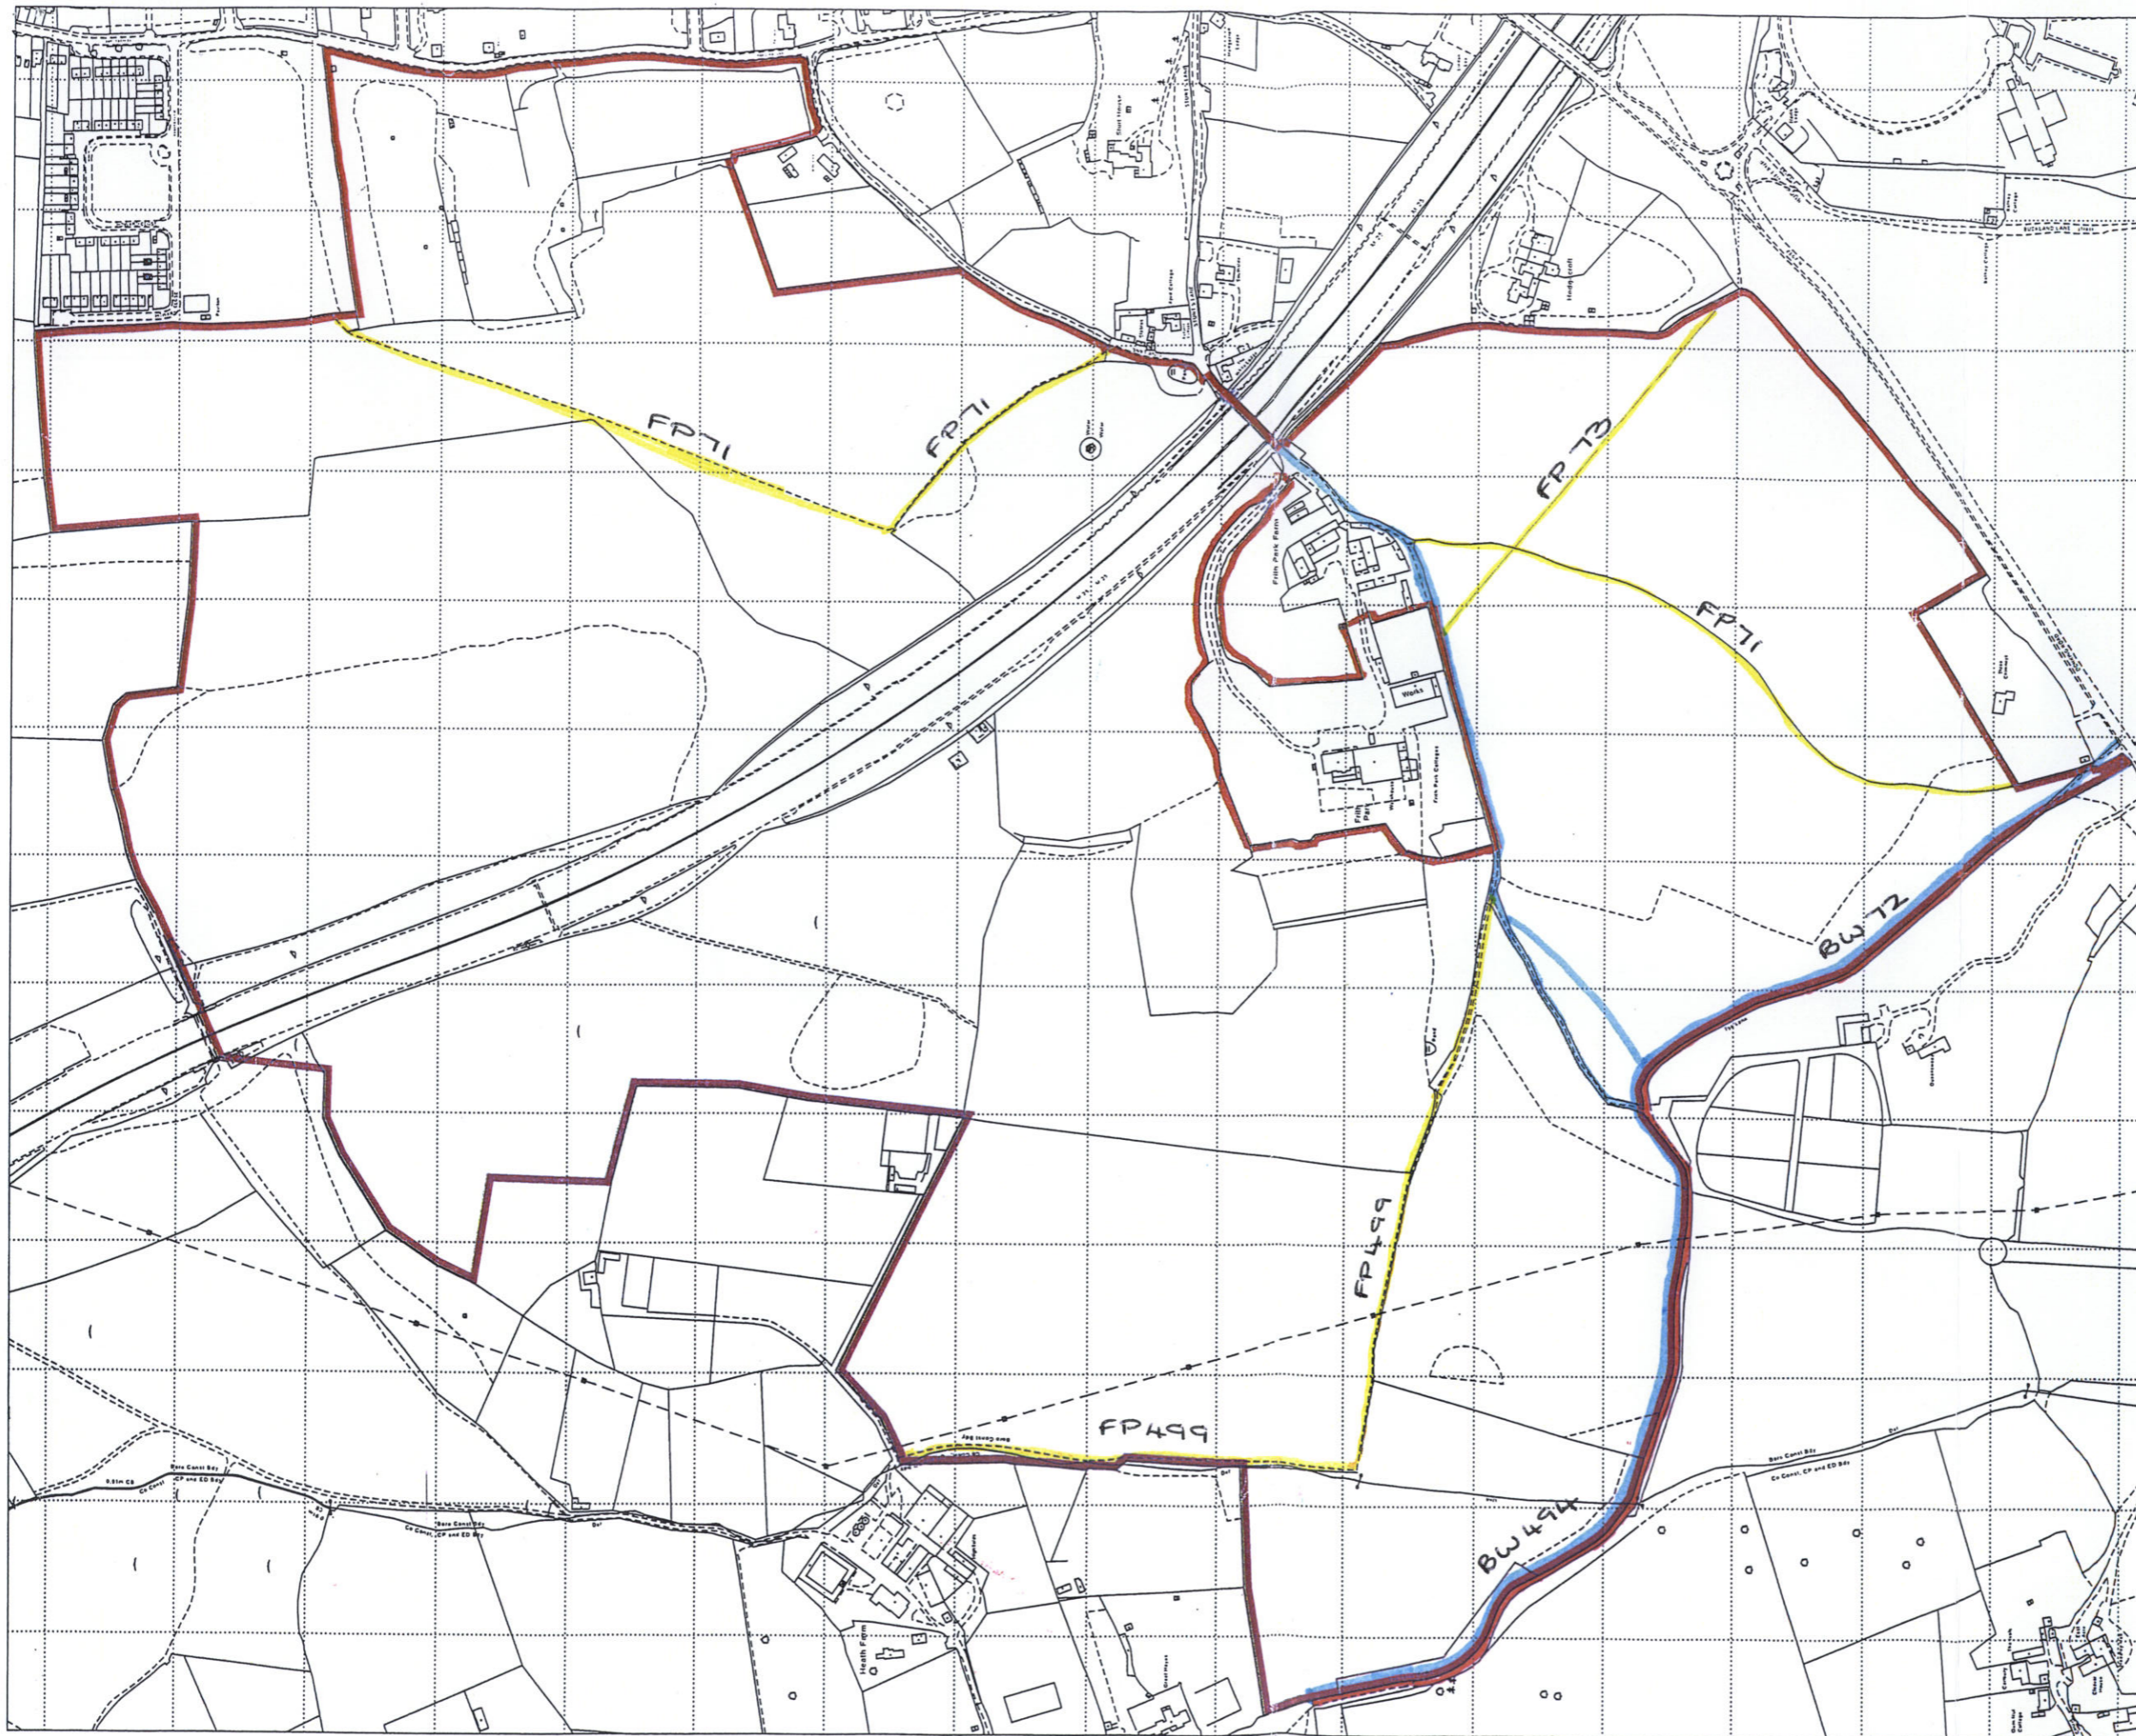

Notes

All dimensions are to be checked on site. Any discrepancies are to be reported to the architect before work commences. Linear dimensions shall not be taken from the drawing.

This drawing is to be read in conjunction with all other relevant consultants and specialist drawings documents and any discrepancies or variations are to be notified to the architect before affected work commences.


PRE-PLANNING ORIGINATORS CHECK DATE

Darren Page 09.02.04

TECHNICAL CHECK DATE

PRE-TENDER AUTHORISATION CHECK DATE

REV AMENDMENT BY DATE CHECK DATE

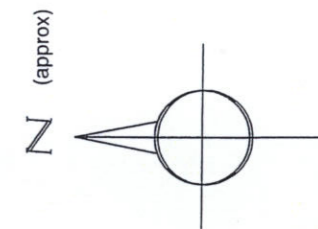

Key:

Ownership Boundary

PUBLIC FOOTPATH

PUBLIC BRIDLEWAY

TITLE COMPUTER FILE 1027\_05.dwg

Farm Plan 1027/06

SCALE 1:5000 DATE March 2004

CLIENT Frith Park

PROJECT Frith Park, Walton-on-the-Hill

**GERRY LYTLE ASSOCIATES**

ARCHITECTS  
 THE FOUNTAIN HEAD  
 QUARRY ST. GUILDFORD  
 SURREY GU1 3UY  
 TEL 01483 301661  
 FAX 01483 302186