

DEPOSIT OF STATEMENT and PLAN
SECTION 31(6) OF THE HIGHWAYS ACT 1980

HANDBOOK CODE & ENVIRONS

To Surrey County Council

1. We are and have been since 2nd December 1986, the owners within the meaning of the above section of the land more particularly delineated on the plans accompanying this statement and thereon edged red. Frederick J Lawson has also been an owner since January 2004.
2. The aforementioned land lies in the Communities of Knaphill and Bisley near Woking.
3. The ways coloured purple on the said plan have been dedicated as public footpaths.
4. In accordance with the provisions of Section 31 of the Highways Act 1980, we declare that there are no other public rights of way of any sort over the aforesaid land nor do we recognise any other such public right of way whatsoever.
5. The deposit shall comprise this statement and accompanying plan.

Signed (landowner)

Freddie Lawson

Name (of landowner)

FREDERICK JOHN LAWSON

Address

4 CONNAUGHT RD, BAGSHOT, SURREY GU195EL

Date

24/04/05

Signed (witness)

Freddie

Name (of witness)

FREDERICK JOHN LAWSON

Address

35 SUDDEN ROAD, LONDON SW11 5EB

Occupation

Sub-editor

Signed (landowner)

Philip & Lawson

Name (of landowner)

PHILIP & LAWSON
STANMORE, ROBE LANE, PIRBRIDGE, WOKING

Address

Date

24/04/05

G02404X

Signed (witness)

Andrew

Name (of witness)

ANDREW MARK CHESTER

Address

41, STUBBURN PLACE, LANSTON ROAD, OVR, LONDON SW9 6LW
TRAUSEE SOLICITOR

Occupation

Signed (landowner)

Freddie

Name (of landowner)

PETER HILLFORD LAWSON
19 KINGSLEY SQUARE, WITN, SALISBURY SP2 08X

Address

Date

29 June 2005

Signed (witness)

David

Name (of witness)

DAVID STOEK
18 KINGSBURY SQ, WILTON, SALISBURY

Address

Occupation

Building manager




Scale 1:2500

Reproduced from the Ordnance Survey mapping with the permission of the Controller of Her Majesty's Stationery Office © Crown copyright. Unauthorised reproduction infringes Crown copyright and may lead to prosecution or civil proceedings.

Surrey County Council, LA076872, 2004

Date: 22/12/04

MB

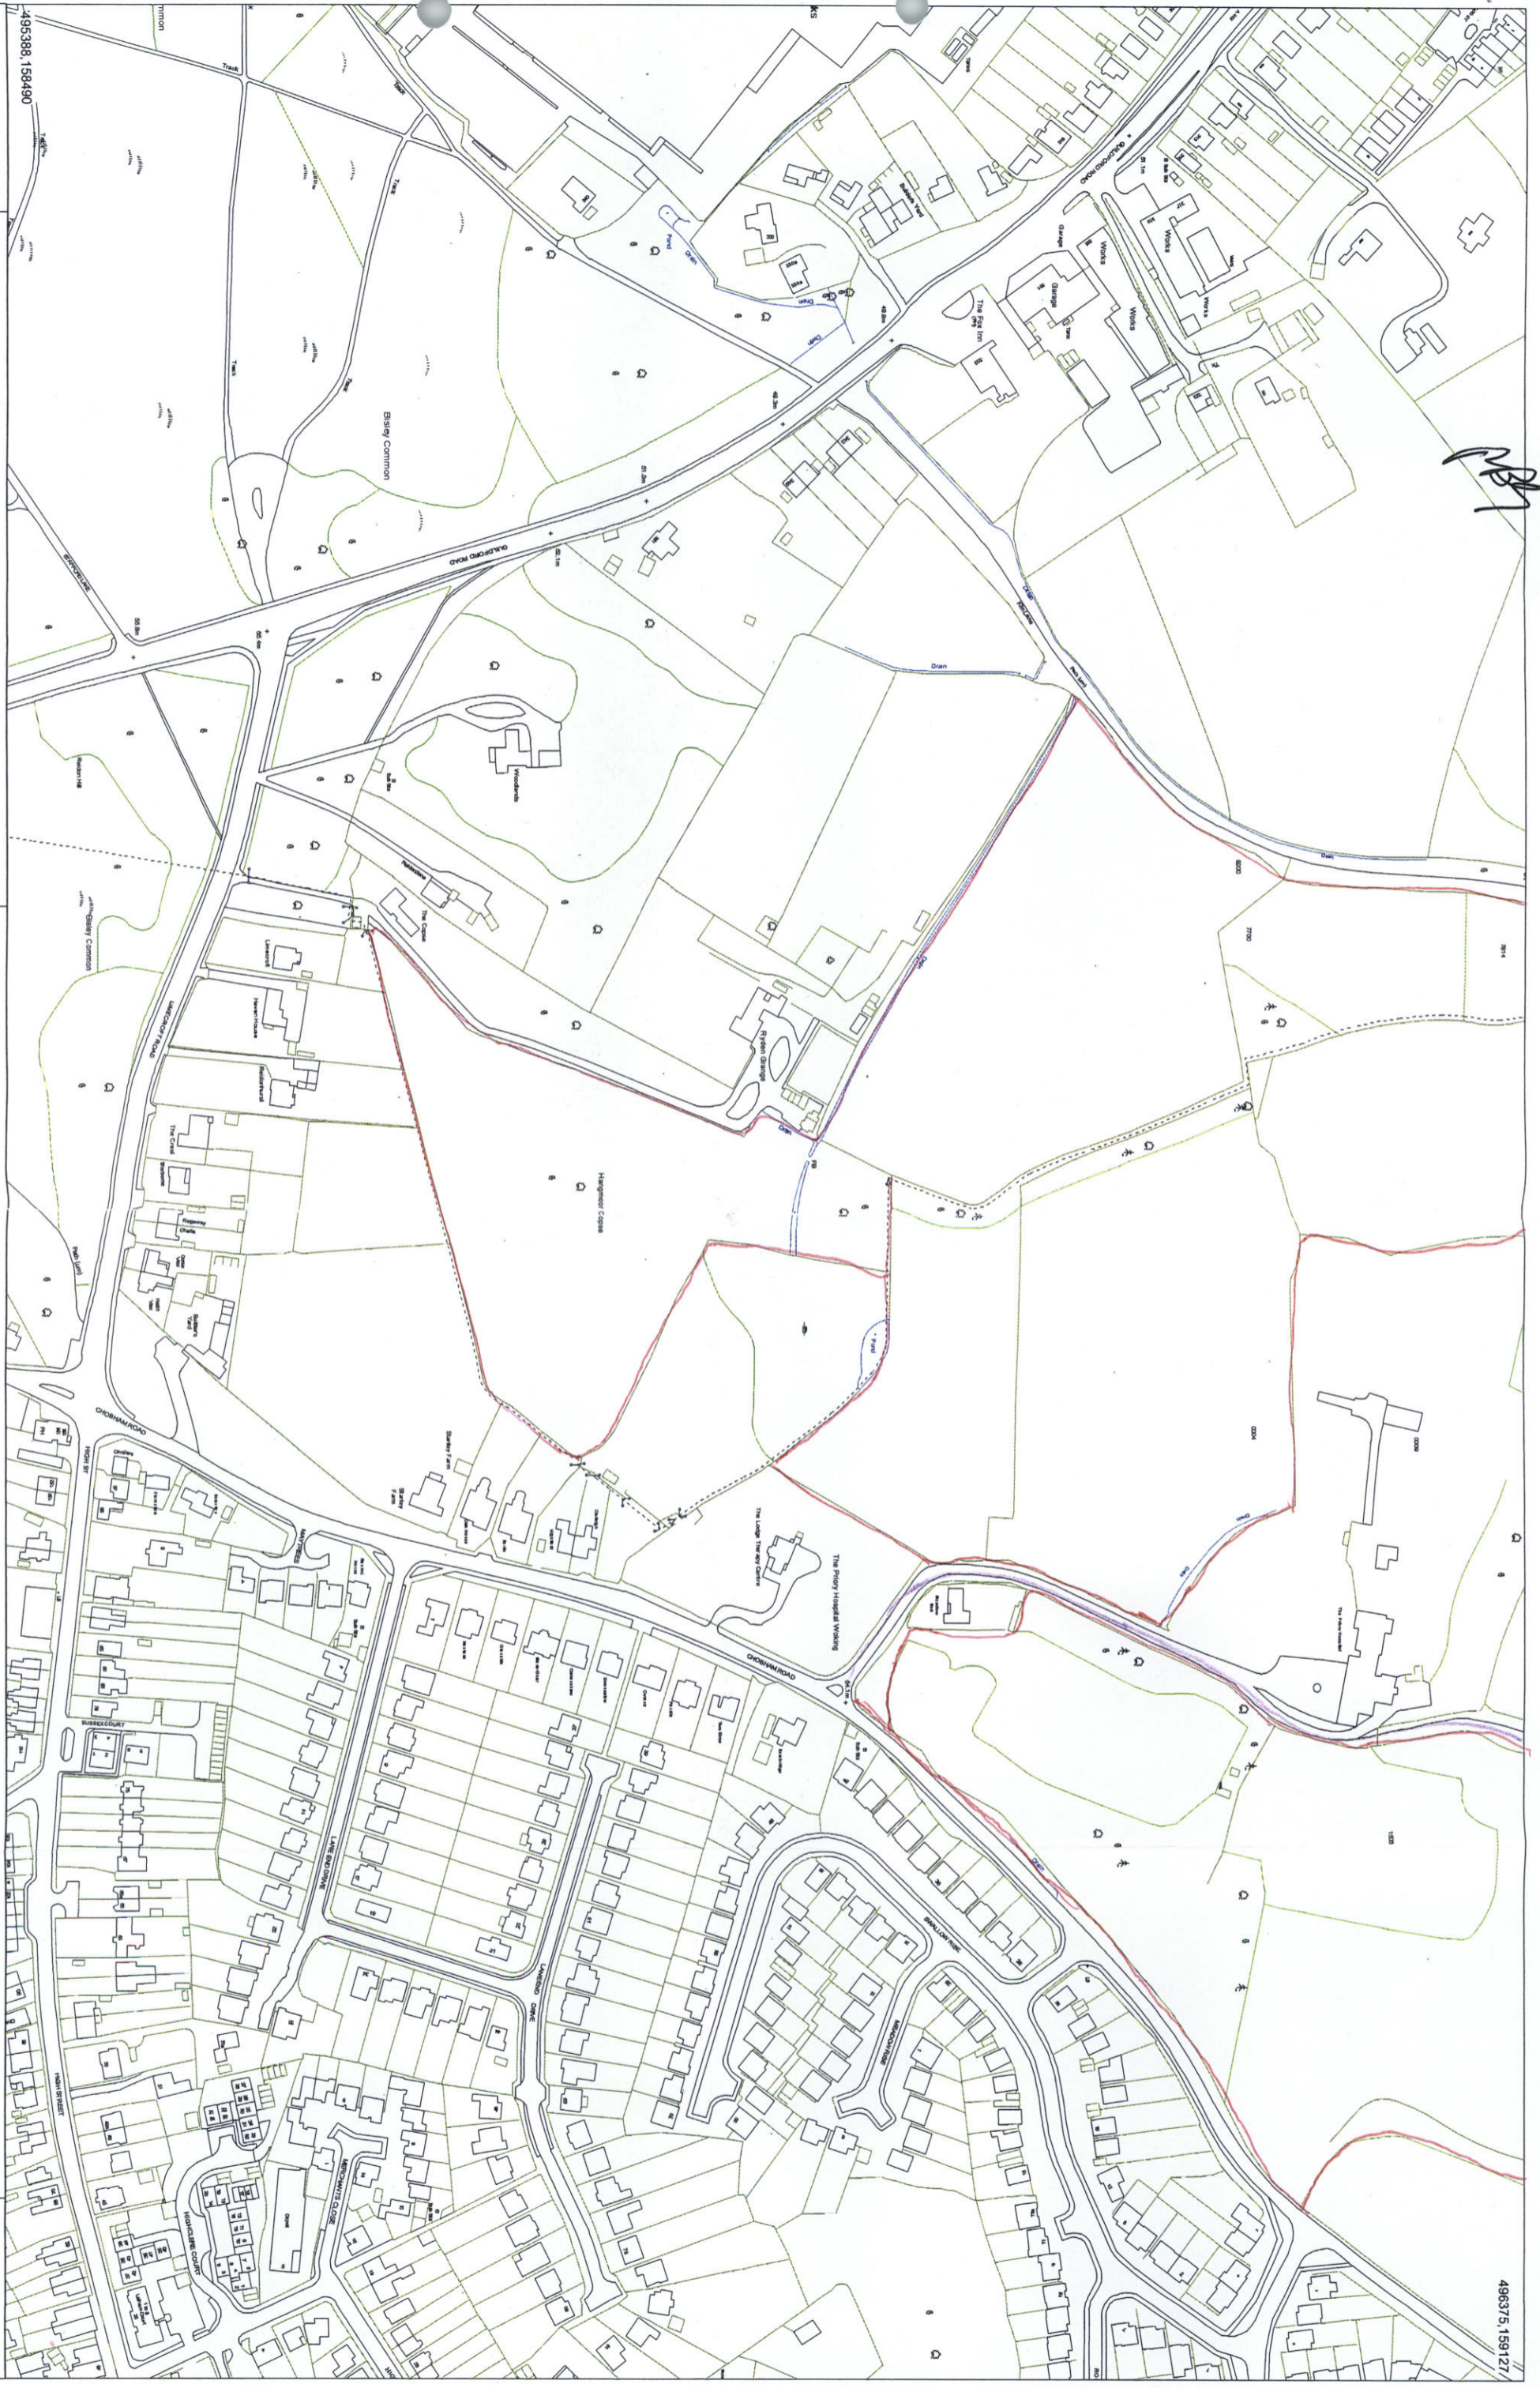

Scale 1:2500

Reproduced from the Ordnance Survey mapping with the permission of the Controller of Her Majesty's Stationery Office © Crown copyright. Unauthorised reproduction infringes Crown copyright and may lead to prosecution or civil proceedings.

Surrey County Council, LA076872, 2000

Date: 11/01/05

496375, 159127