

SURREY COUNTY COUNCIL

F.3/11/91c  
11077

HIGHWAYS & BRIDGES DEPARTMENT

INTERNAL TELEPHONE NUMBER

Your Ref. DRM.  
My Ref. DS/AVS.

COUNTY HALL  
KINGSTON ON THAMES

28th December 1970.

MEMORANDUM to The Clerk of the Council.

Highways Act 1959.  
Declaration under Section 34(6).

I enclose copies of a plan and correspondence I have had with a Mr. J.C. Bliss of Foxhanger Down, Hartmore, Godalming, in respect of an admitted public rights of way and a permissive footpath which crosses his property. H.

I should be glad if you would arrange for these documents to be placed in the County Deeds Office.

  
County Engineer.

Schedule to be typed.

J. C. Bevis.  
Foxhanger Down.  
Hurtmore  
Godalming  
Surrey


Ref. HSW/DLS/EK

Dear Sir,


Thank you for your letter of 23<sup>rd</sup>  
November which now seems to reflect  
our views correctly.

I return the map duly signed

Yours faithfully

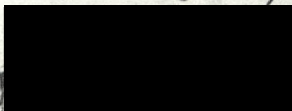

<b>COUNTY ENGINEER</b>
No. _____
15 DEC 1970
ACKD. _____ ANSD. _____
SURREY.

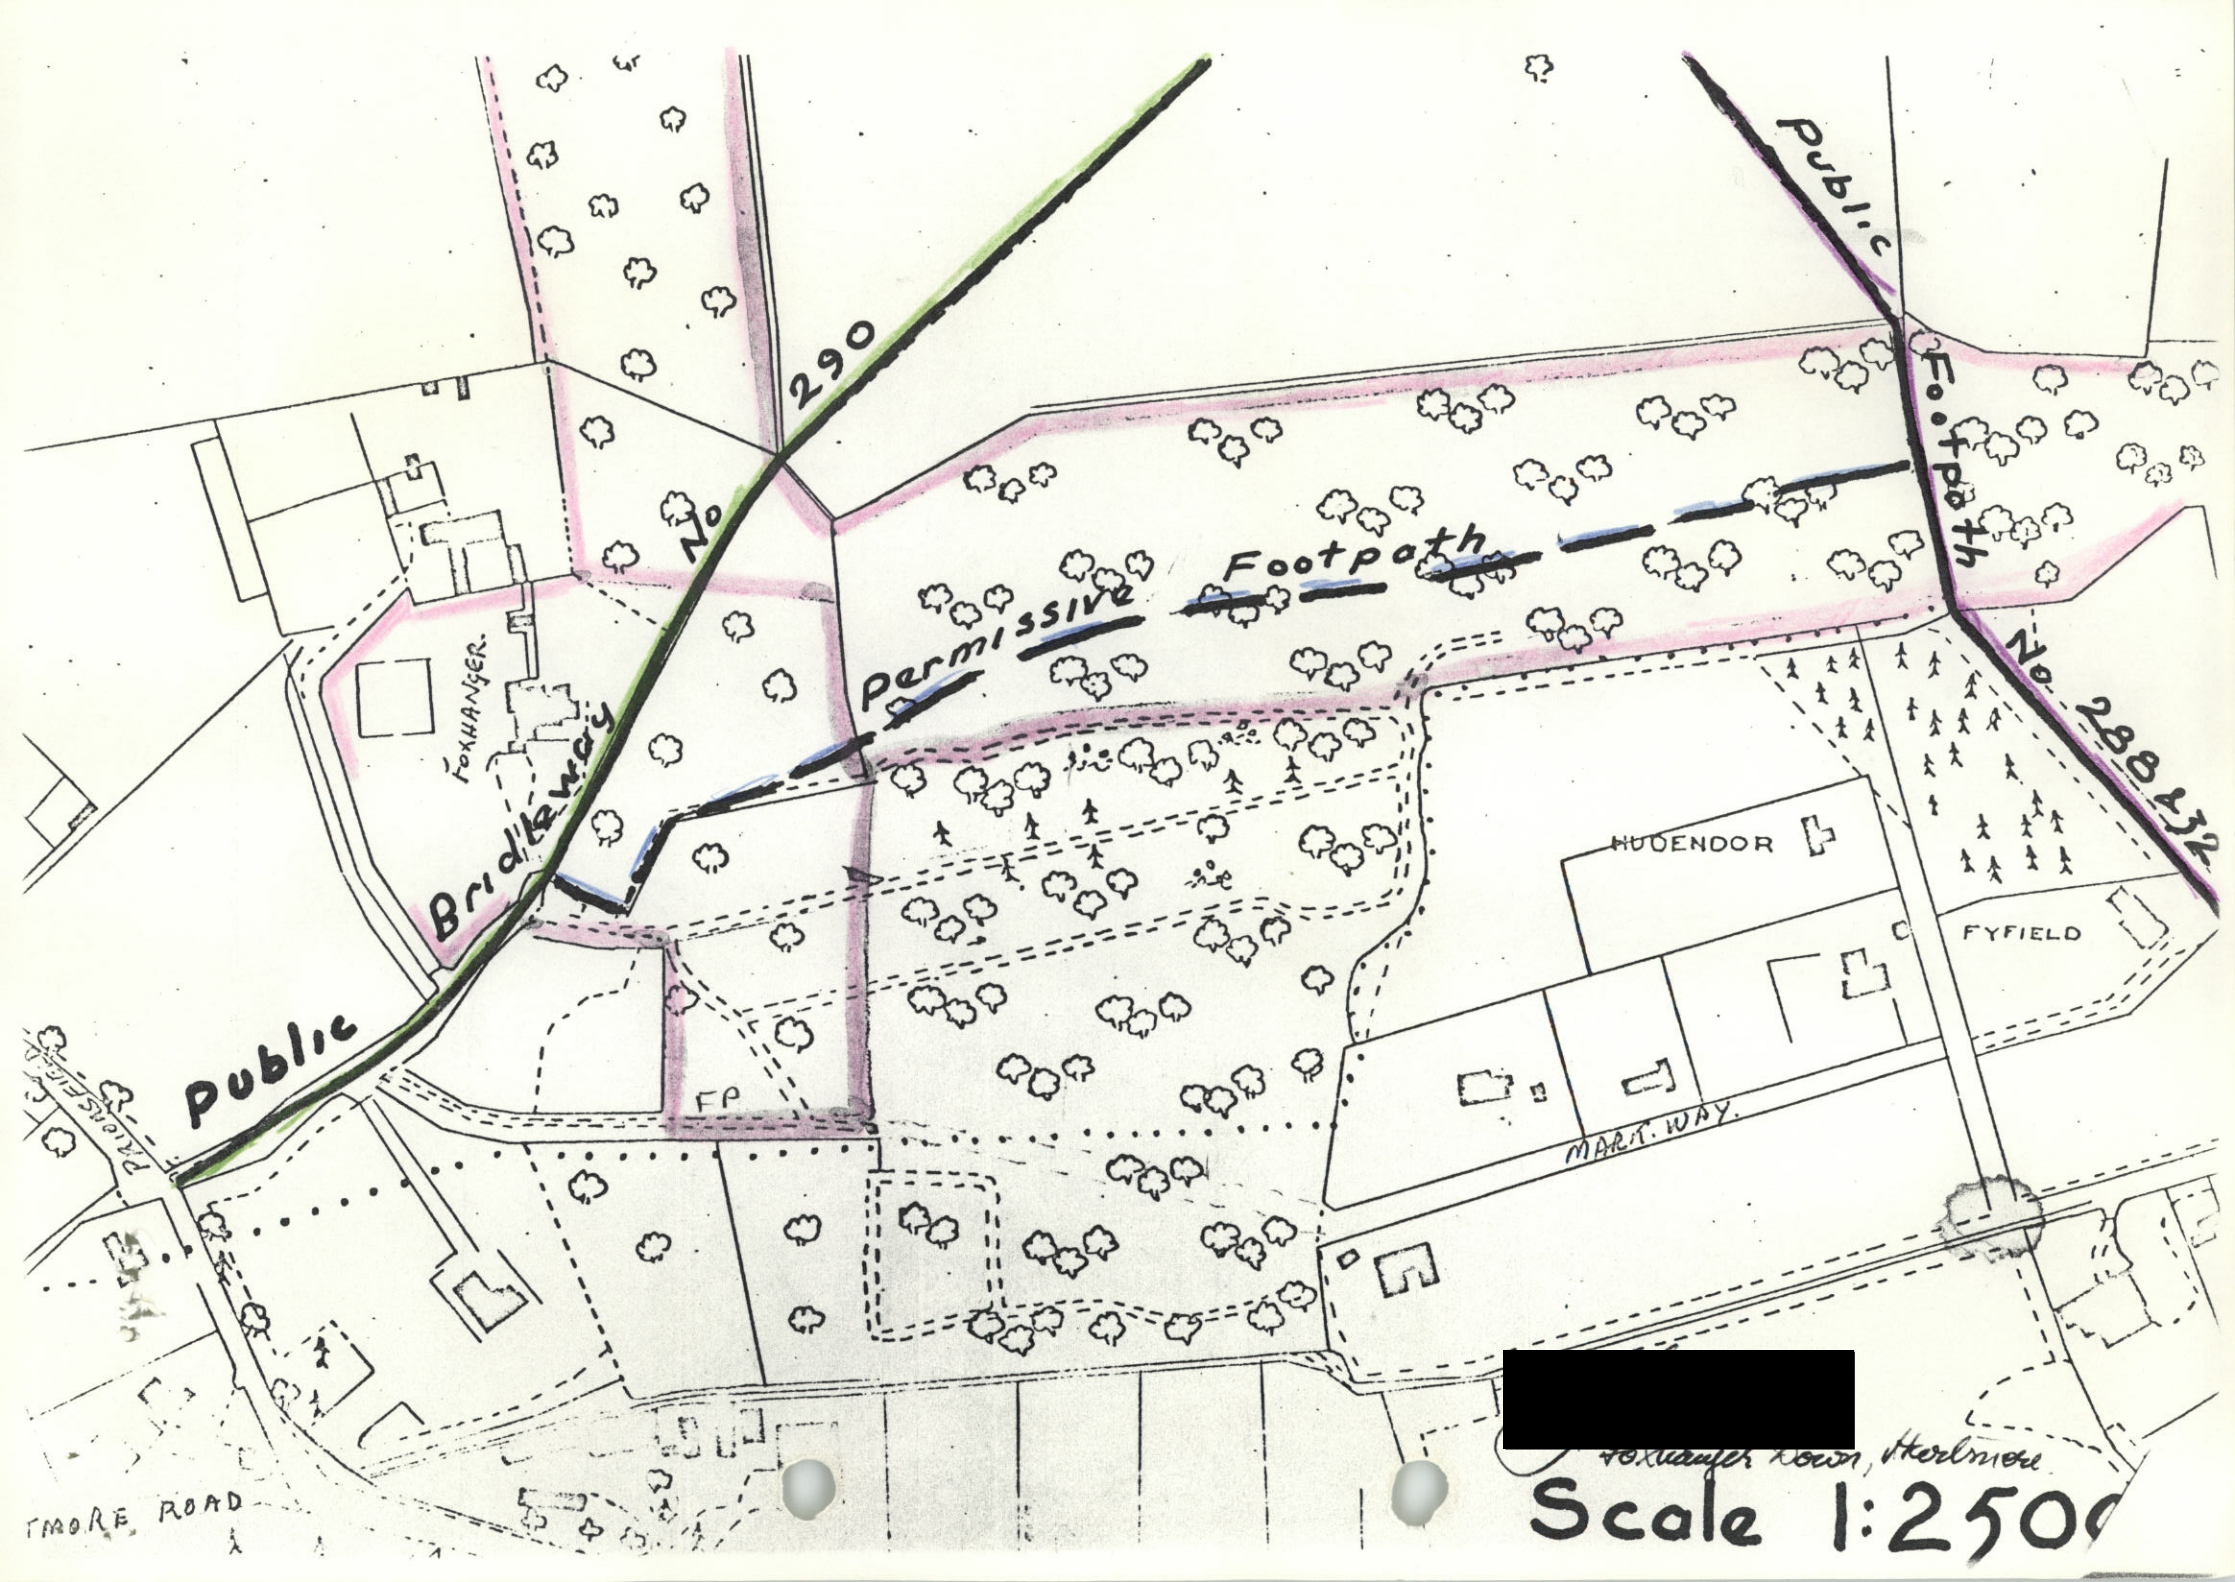

Foxhanger Down, Hordmoor

Scale 1:2500