

**STATUTORY DECLARATION
SECTION 31(6) OF THE HIGHWAYS ACT 1980**

We STEPHANIE JANE DAVIES of Raintree, Cleardown, The Hockering, Woking, Surrey GU22 7HH and RICHARD WILLIAM SAVAGE of Burford House, Hockering Road, Woking, Surrey, GU22 7HJ and DR LIONEL CYRIL FRANCIS BLACKMAN of Griffin House Knowl Hill Woking Surrey GU22 7HL and HOWARD ANTHONY WOELLWARTH of Danes House Hockering Road Woking Surrey GU22 7HJ DO HEREBY SOLEMNLY AND SINCERELY DECLARE as follows:-

1. We are the current duly appointed Trustees of Hockering Residents' Association (the said Stephanie Jane Davies also being the current Chairman of the Association), and such Trustees we are the Registered Proprietors of the freehold land comprising the roads footpaths and verges of the Hockering Estate Woking Surrey respectively known as Hockering Road Danes Hill Cleardown and Knowl Hill (which roads footpaths and verges are hereinafter together referred to as "the Roadways") respectively registered at HM Land Registry under Title Numbers SY570826 SY730578 and SY730579

2. There is now produced to us marked "SD1" a plan or map ("the Map") showing the extent of the Hockering Estate edged in red and the Roadways coloured brown.

3. On the 9th September 2002 the said Dr. Lionel Cyril Francis Blackman (who at that date was both a Trustee and the Chairman of Hockering Residents' Association) deposited with Surrey County Council being the appropriate Council a statement accompanied by a map showing the Hockering Estate edged in red on such map and showing the Roadways coloured brown on such map and in which he stated no such Roadways had been dedicated as highways. He accompanied such deposit with a Statutory Declaration confirming this.

4. As the current Trustees of Hockering Residents' Association in whom the legal title to the said Roadways is now vested we hereby declare and confirm that none of the Roadways on the Hockering Estate have been dedicated to the public at large to use in any way whatsoever and that we the said current owners make no admission that any of the said Roadways have been dedicated to the public and hereby further declare and confirm that there is absolutely no intention on the part of the Association nor its Committee nor the Trustees who are the Registered Proprietors and owners of the Roadways to dedicate them

5. We hereby further declare that as owners of the Roadways on behalf of the Association we permit without consideration or interest members of the public to walk over the said roads and footpaths but have not thereby dedicated and do not dedicate the same to the public at large to use them in any way whatsoever and have no intention of so doing

AND we make this solemn declaration on the 25th day of March 2008 conscientiously believing the same to be true and by virtue of the Statutory Declarations Act 1835

DECLARED by STEPHANIE JANE

DAVIES at *Raintree Cleardown the Hacking Works* in the

County of *Surrey*

This 25th day of March 2008

Before me,

Solicitor/Commissioner for Oaths

(D. BULLOCK)

DECLARED by RICHARD WILLIAM

SAVAGE at *Raintree Cleardown* in the *as above*

County of

This 25th day of March 2008

Before me,

Solicitor/Commissioner for Oaths

(R. YULLOAN)

DECLARED by DR LIONEL CYRIL FRANCIS

BLACKMAN at *Raintree Cleardown as above* in the

County of

This 25th day of March 2008

Before me,


Solicitor/Commissioner for Oaths

(D. BULLOCK)

DECLARED by HOWARD ANTHONY

WOELLWARTH at


Rainbow Garden
in the
As above

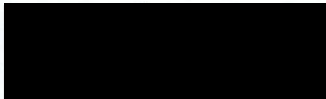

County of

This 28 day of March 2008

Before me,

 


Solicitor/Commissioner for

(B. VUGLAR)




THIS IS THE EXHIBIT MARKED "SD 1" referred to in the Statutory Declaration of
Stephanie Jane Davies, Richard William Savage, Dr. Lionel Cyril Francis Blackman and
Howard Anthony Woellwarth declared before me this 25th day of March 2008

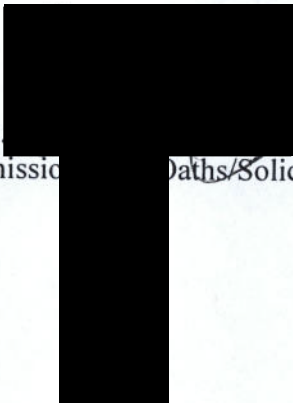
.....
Commissioner of Births & Deaths/Solicitor

(P. BULLER)

HOCKERING ESTATE WOKING

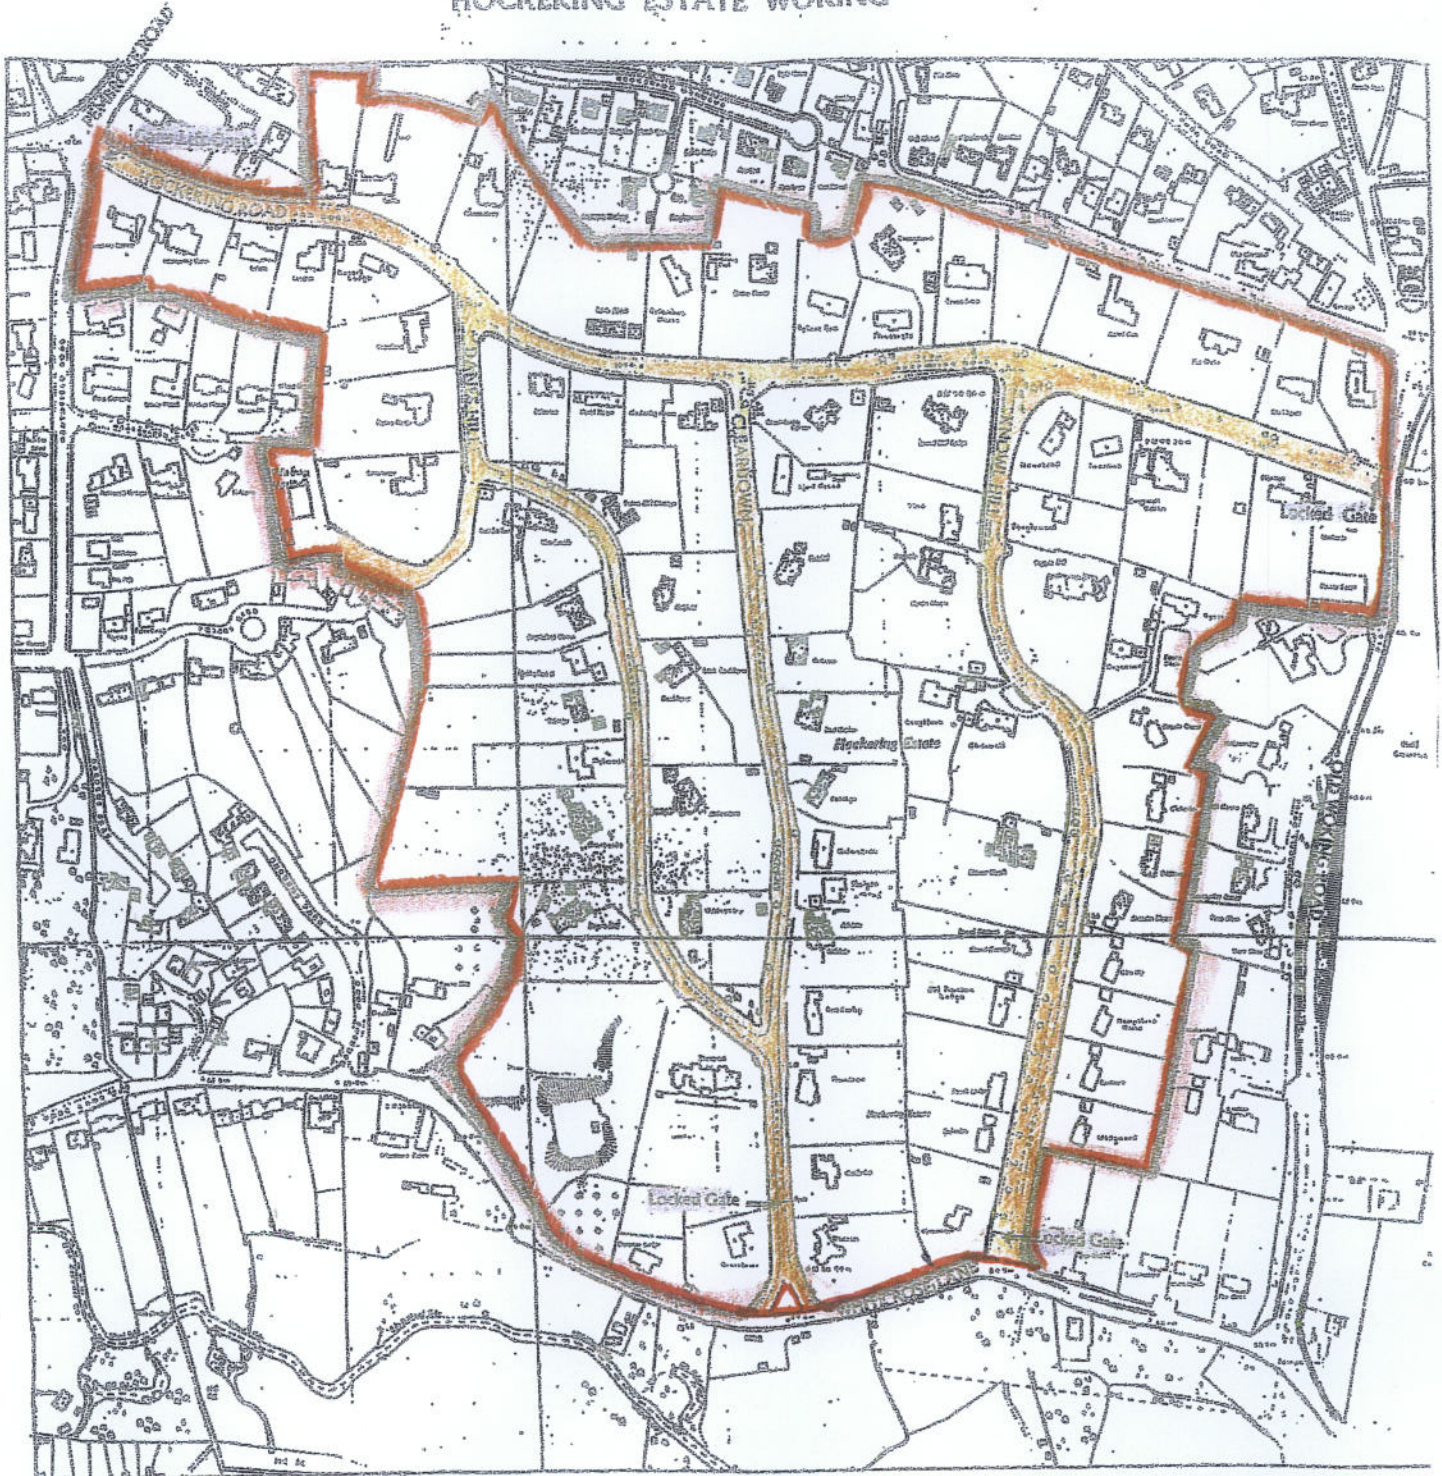

Scale approx 1:2500 , September 2002

Plan N° RD/1