

AMEC PROPERTY AND OVERSEAS INVESTMENTS LIMITED

STATEMENT TO ACCOMPANY DEPOSIT  
OF MAPS PURSUANT TO  
SECTION 31(6) HIGHWAYS ACT 1980 (AS AMENDED)

1. I COLIN FELLOWES of 9 Thistlewood Drive, Wilmslow, Cheshire SK9 2RF am the Secretary of AMEC Property and Overseas Investments Limited whose registered office is at Sandiway House, Hartford, Northwich, Cheshire CW8 2YA ("the Company") and make this statement on its behalf.
2. The Company is the freehold owner of land at Wentworth, Virginia Water, Runnymede, Surrey shown edged pink on the maps numbered 1 and 2 deposited by the Company.
3. The Company admits that the ways described within the Schedule hereto and shown with a mauve line on map number 1 and map number 2, deposited by the Company, have been dedicated as highways.
4. The Company denies that any other ways upon the land shown edged pink on map number 1 and map number 2 deposited by the Company have been dedicated as highways.

SCHEDULE

A way on foot only over the footpath shown with a mauve line on map number 1 deposited by the Company and being part of footpath number 63 shown in the definitive map prepared and maintained by Surrey County Council and

A right of way on foot only over the footpath shown with a mauve line on the map number 2 deposited by the Company and being part of the footpaths numbered 80 and 174 shown in the definitive map prepared and maintained by Surrey County Council

Dated this 30<sup>th</sup> day of May 1996

  
SIGNED by the said COLIN FELLOWES

TITLE NUMBER

**SY 588740**



1866 SU9966 SU9867 SU9967

Scale  
1/2500

DISTRICT RUNNYMEDE



© Crown Copyright

RTS


es have been  
title plan may  
nation.

MAP NO 1

King George V

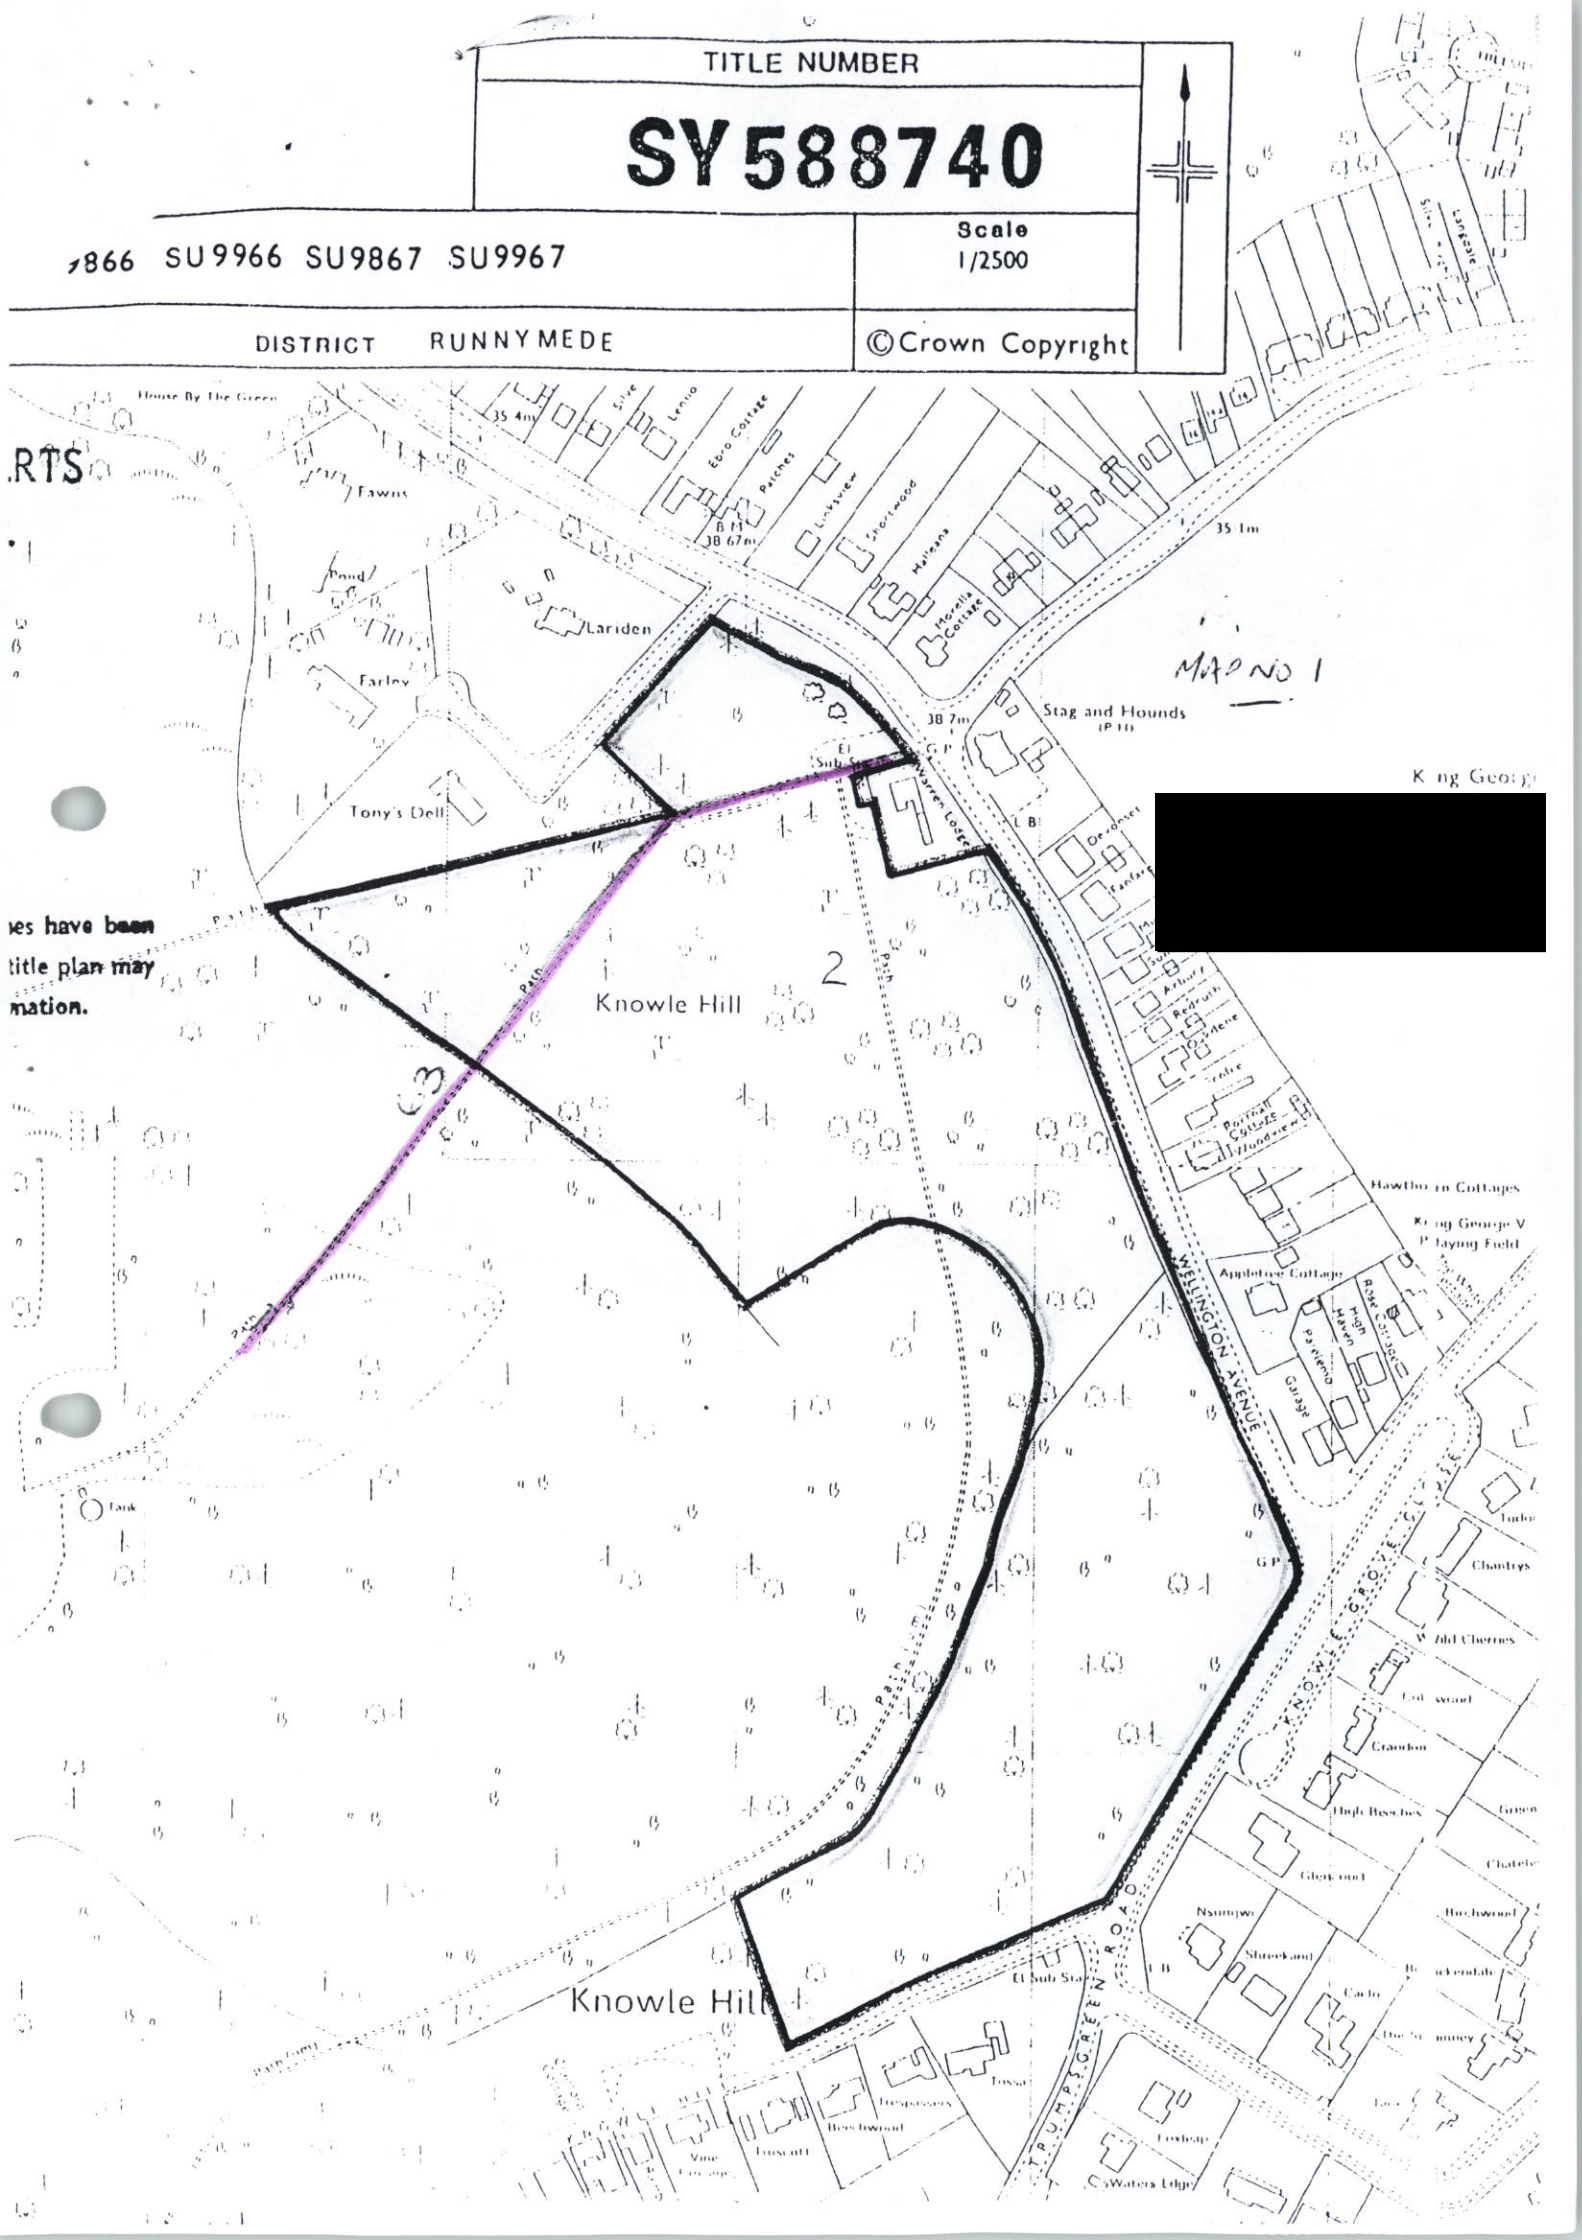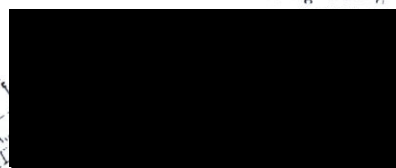



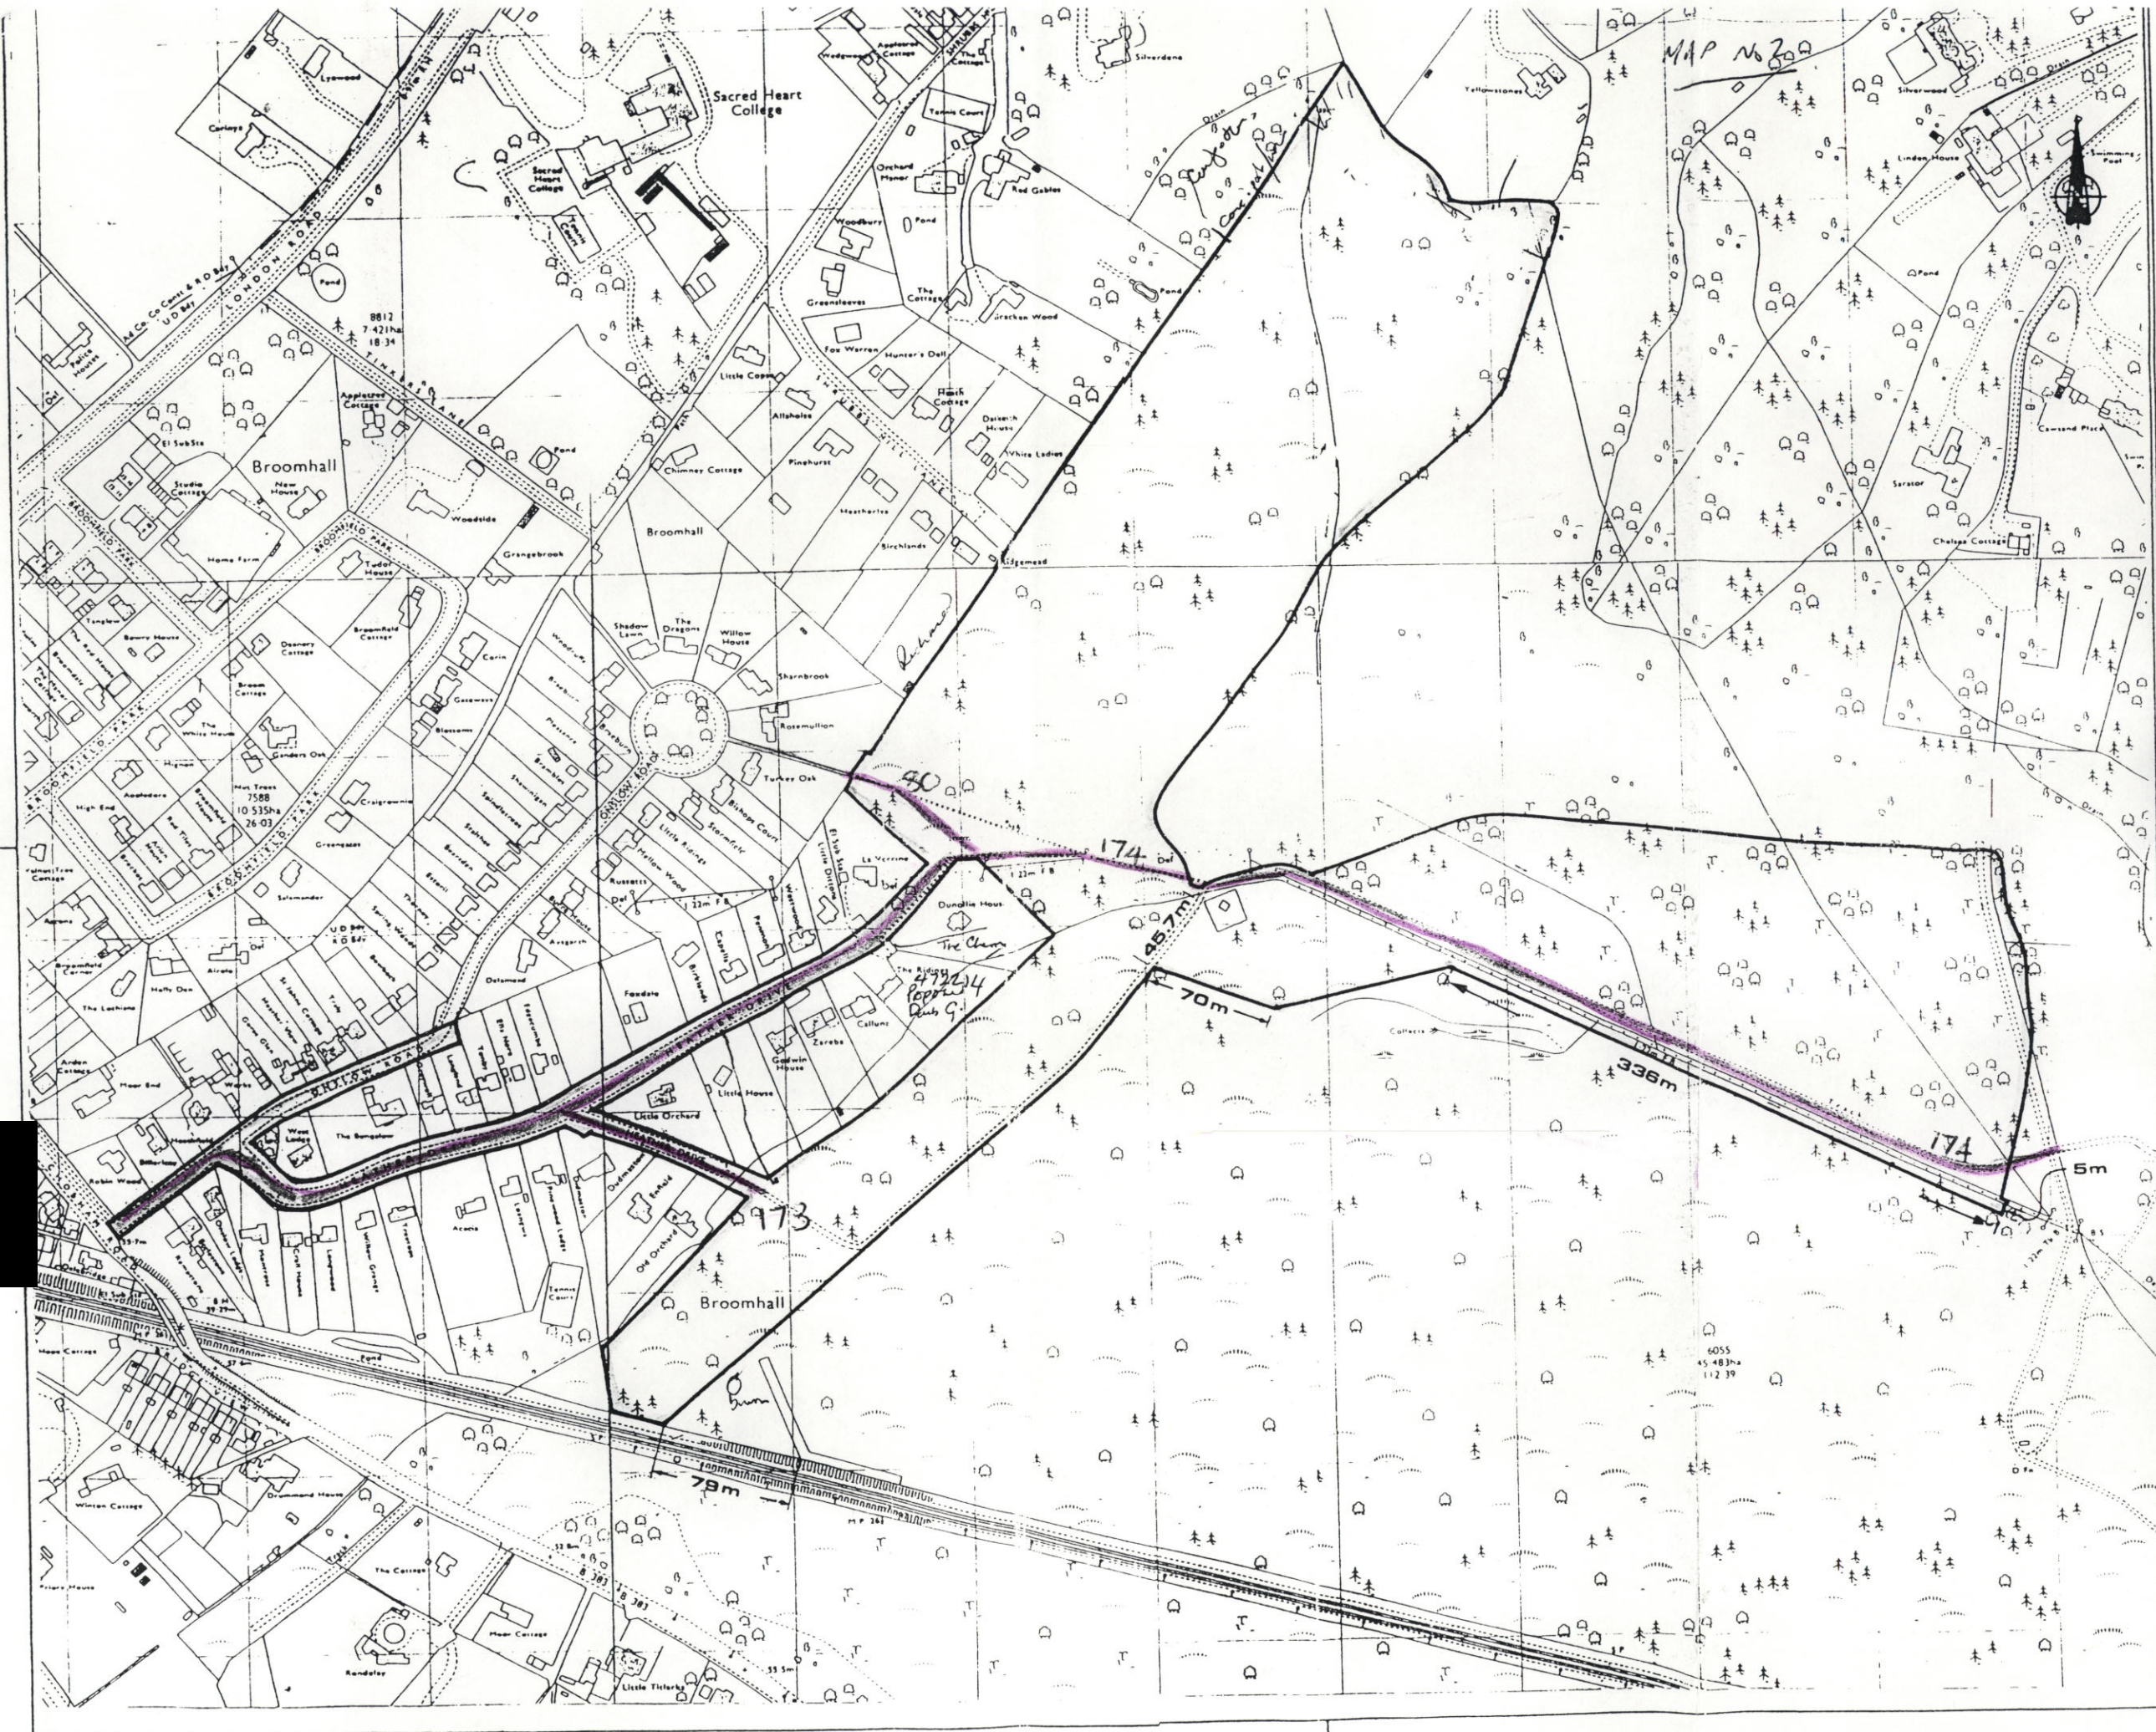

MAP No 20

Opt

Reproduced from the Office of the Controller of Her Majesty's Stationery Office. Crown Copyright. Reserved License No.

revision details	
E	
D	
C	
B	
A	

**chance**

TOWN PLAN  
90 London Str  
Berkshire RG1  
Telephone Re.

Client  
At

Job Title  
Went

Drawing Title  
Opt  
Conv

Scale 1:

Date Aug. E

Dr. No. C/