

STATUTORY DECLARATION

MADE UNDER SECTION 31 HIGHWAYS ACT 1980

I, **ROBERT DAVID CRAIG** of 179 Great Portland Street, London W1N 6LS, do solemnly and sincerely declare as follows:-

1. I am one of the present trustees of the St Marylebone Camp of William Ellis School ("the Trust") which is the owner of the freehold land and property known as The Mill, Mill Lane, Forest Green, Near Dorking, Surrey ("the Property") shown for identification edged orange on the attached plan marked "A".
2. I am authorised to make this declaration on behalf of the trustees of the Trust.
3. I make this declaration in accordance with the provisions of Section 31 of the Highways Act 1980.
4. A public footpath, namely, Right of Way Number 54 Abinger is marked in purple on the attached plan marked "B". I admit that this footpath has been dedicated as a highway.
5. I declare that there are no additional ways of any sort over the Property which have been dedicated as highways and I do not recognise any additional public rights of way over the Property whatsoever.

And I make this solemn declaration conscientiously believing the same to be true by virtue of the Statutory Declarations Act 1835.

Declared by **ROBERT DAVID CRAIG**)
at 2 Gypms Avenue London)
NB)
this 25th day of August 1999)



Before me,



Solicitor / Commissioner for Oaths
D. B. ROBERTSON

File with their statutory declarations made on 21s March 1994 / 27 August 1999

little damage and inconvenience as possible


without prejudice to the

Plan
A

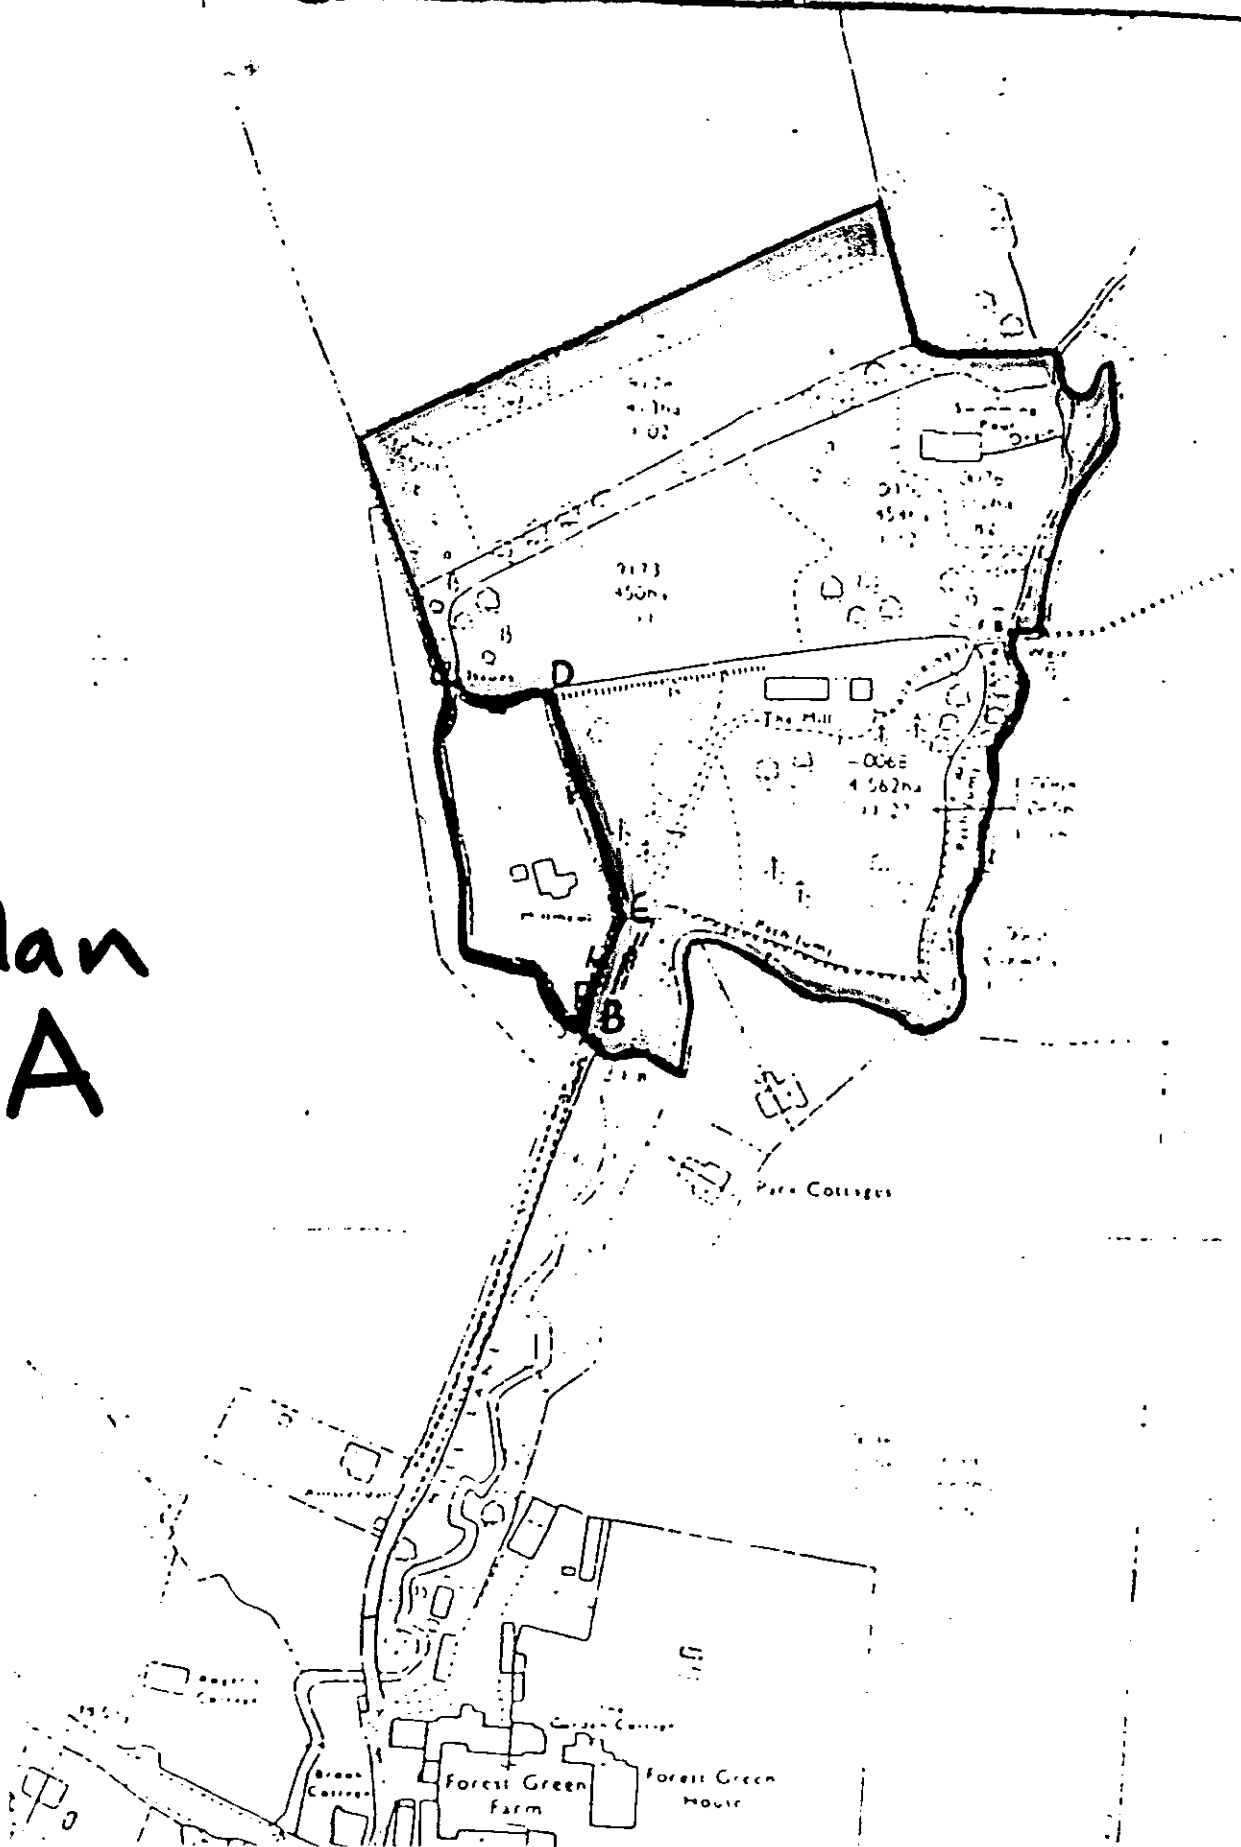


1:500 scale map with the
of Her Majesty's Stationery Office
Licence No. LA 071428

Action infringes Crown copyright and may
be liable to civil proceedings
Council County Map printed upon Thames Sa...

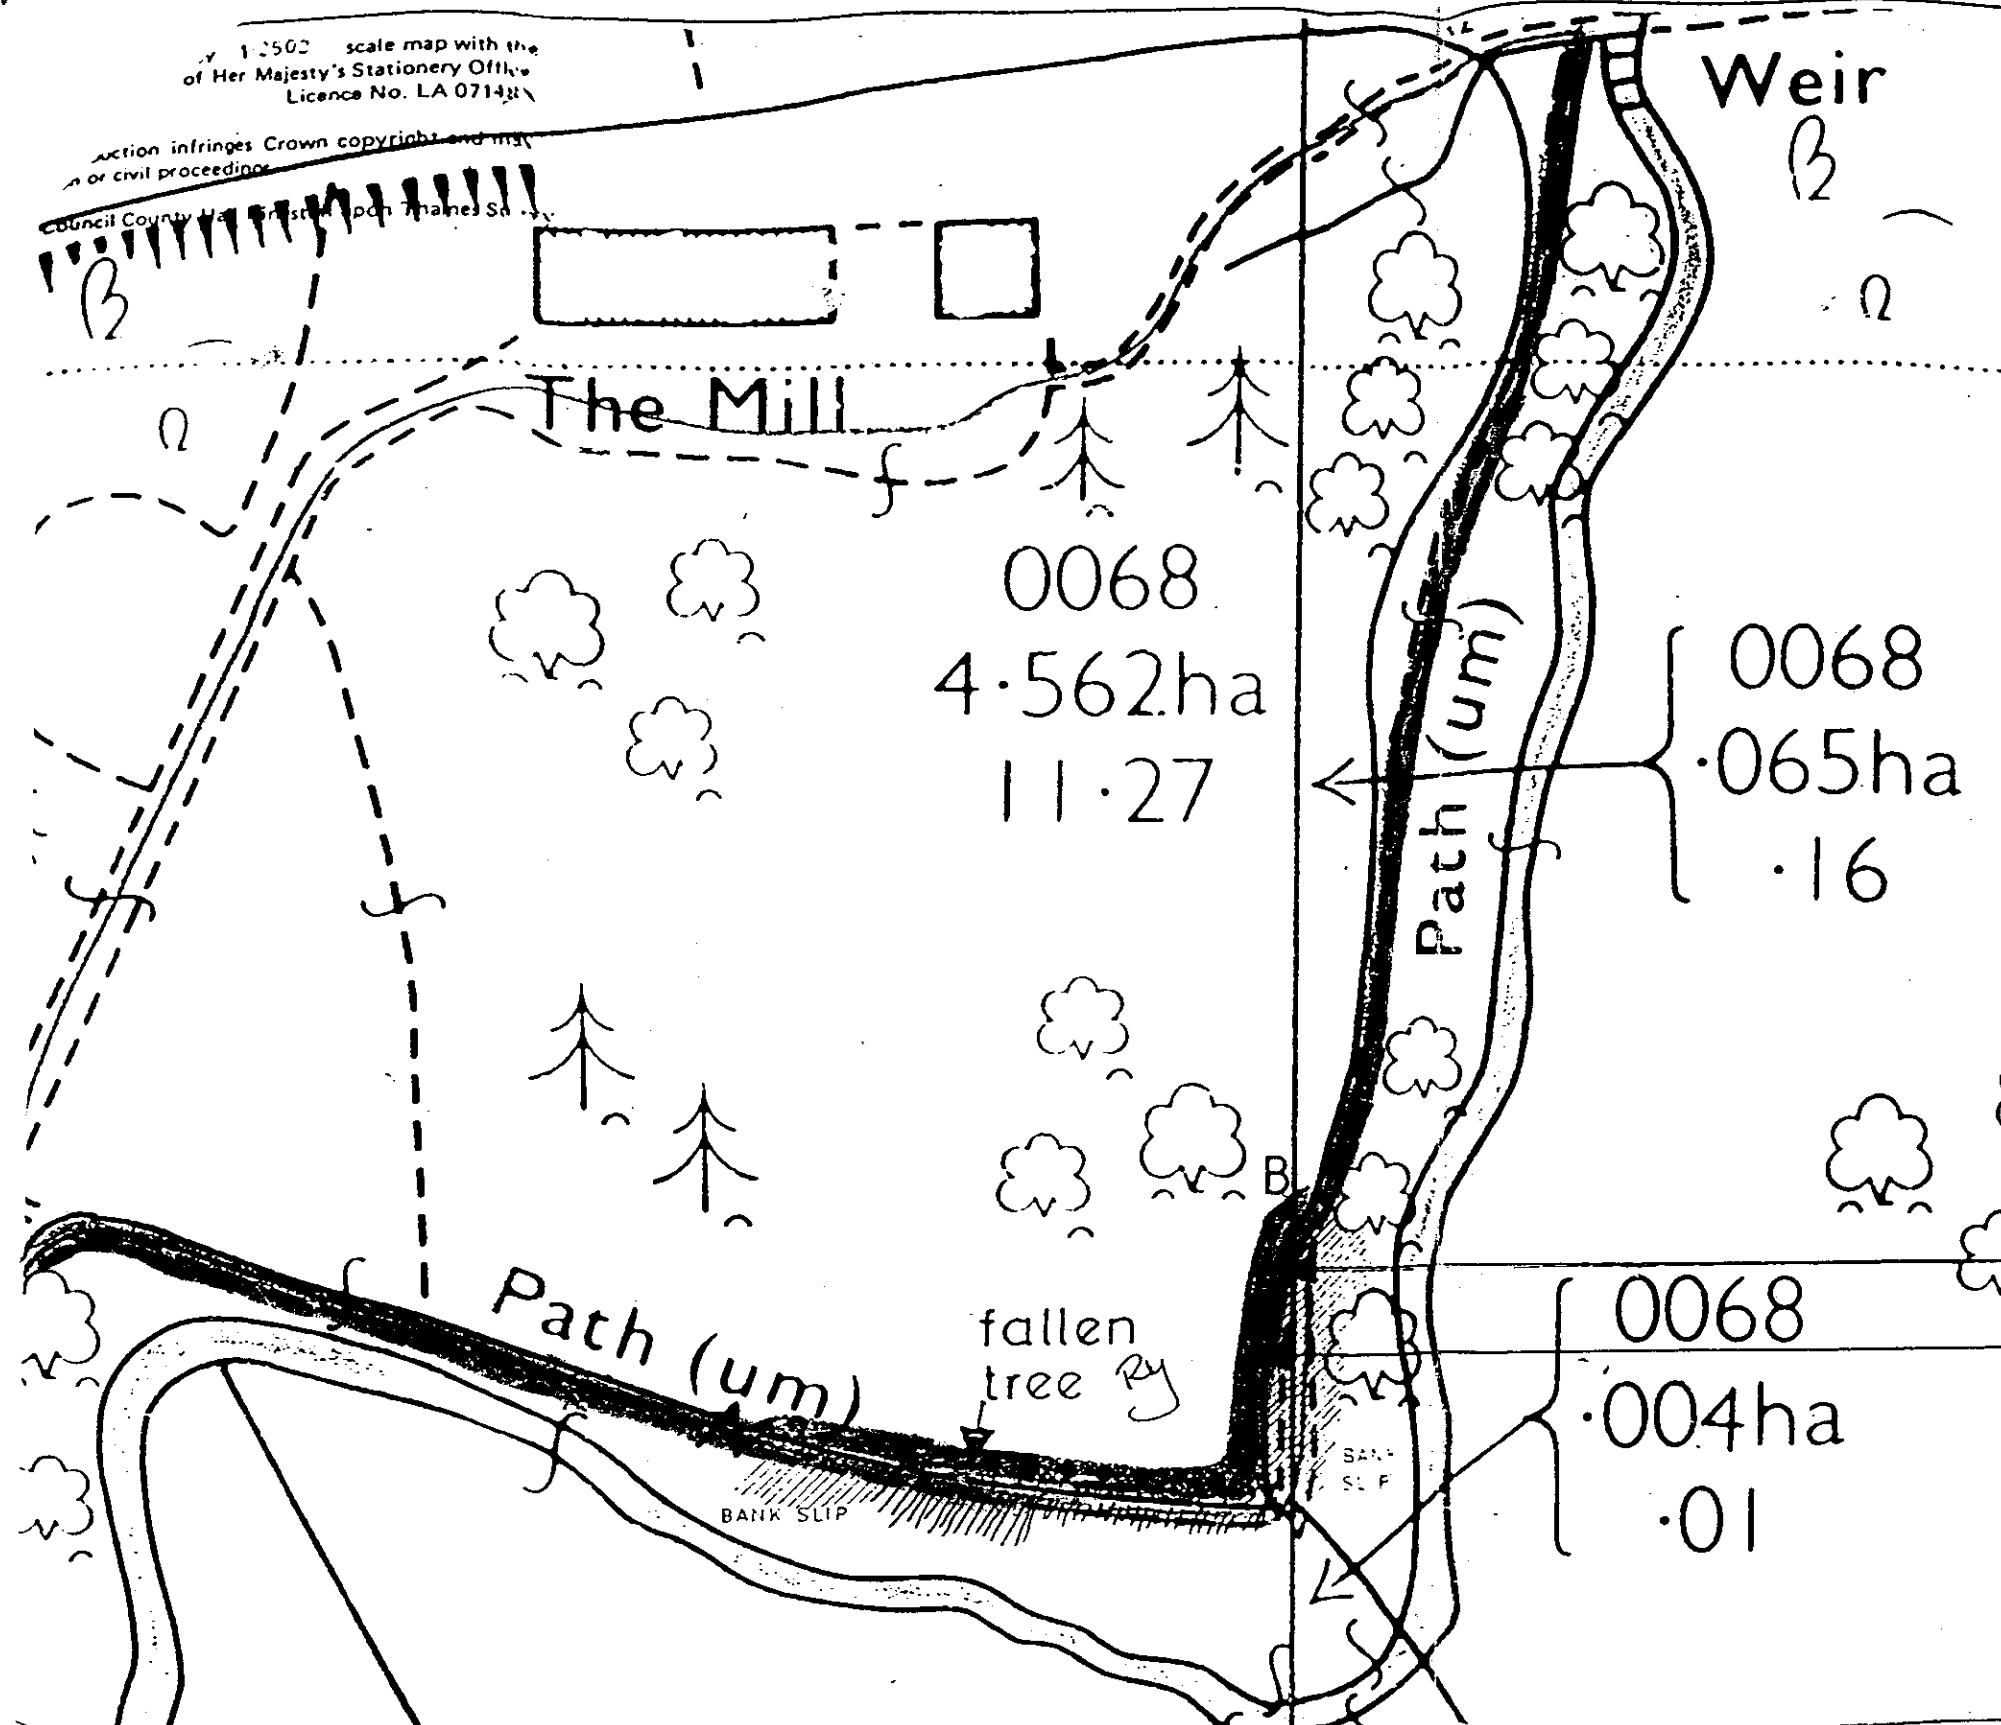

Proposed footpath shown
Distance A-B 52m (56 yds)

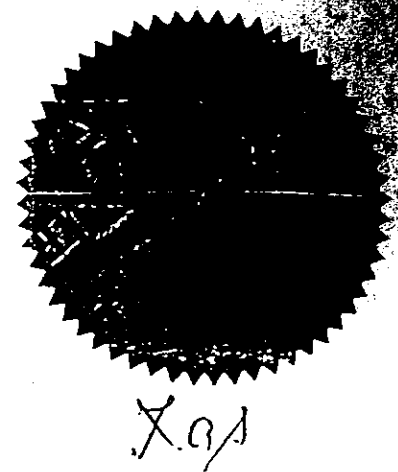

Plan B

line of existing thorn hedge
footpath two metres wide
between points A and B
(but wider in the vicinity of
point X)

SHEET No
1141 / 1241
D REF AT 'A'
VT 'A'
5 4163

Scales	
	1:500
Drawn 3	Date 12 83

DISTRICT OF MOLE VALLEY
PARISH OF ABINGER
RIGHT OF WAY No 54
REDEDICATION OF FOOTPATH



SURREY
COUNTY COUNCIL

County Engineer's Department
W. Melrose, C.Eng., F.I.C.E.

Drg. No. 3 / 1 / 38 / H 5