


W. BRITTON B.Sc. F.R.I.C.S.
 County Valuer & Estates Surveyor
 County Hall
 Kingston-upon-Thames
 KT1 2DL

Revisions	Init.	Date

Based upon the O.S. 1:2500 scale map with the permission of the Controller of H.M.S.O. Crown Copyright reserved. Licence No. LA 07148X. Unauthorised reproduction infringes Crown Copyright and may lead to prosecution or civil proceedings.

Title
De Burgh County Secondary School,
Merefield Gardens,
Tadworth.

O.S. Ref.	TQ 2357
Surveyed by	
Prepared by/Date	C.J.L. 3-6-87
Completed by	
Checked by	
Scale	1:2500
File Ref	2268
Unique Identifier	0908MERGDS.SCH.PLA&55A.
Date	8.6.87
Plan Reg No	CU4 2536
Plan File No	B1189

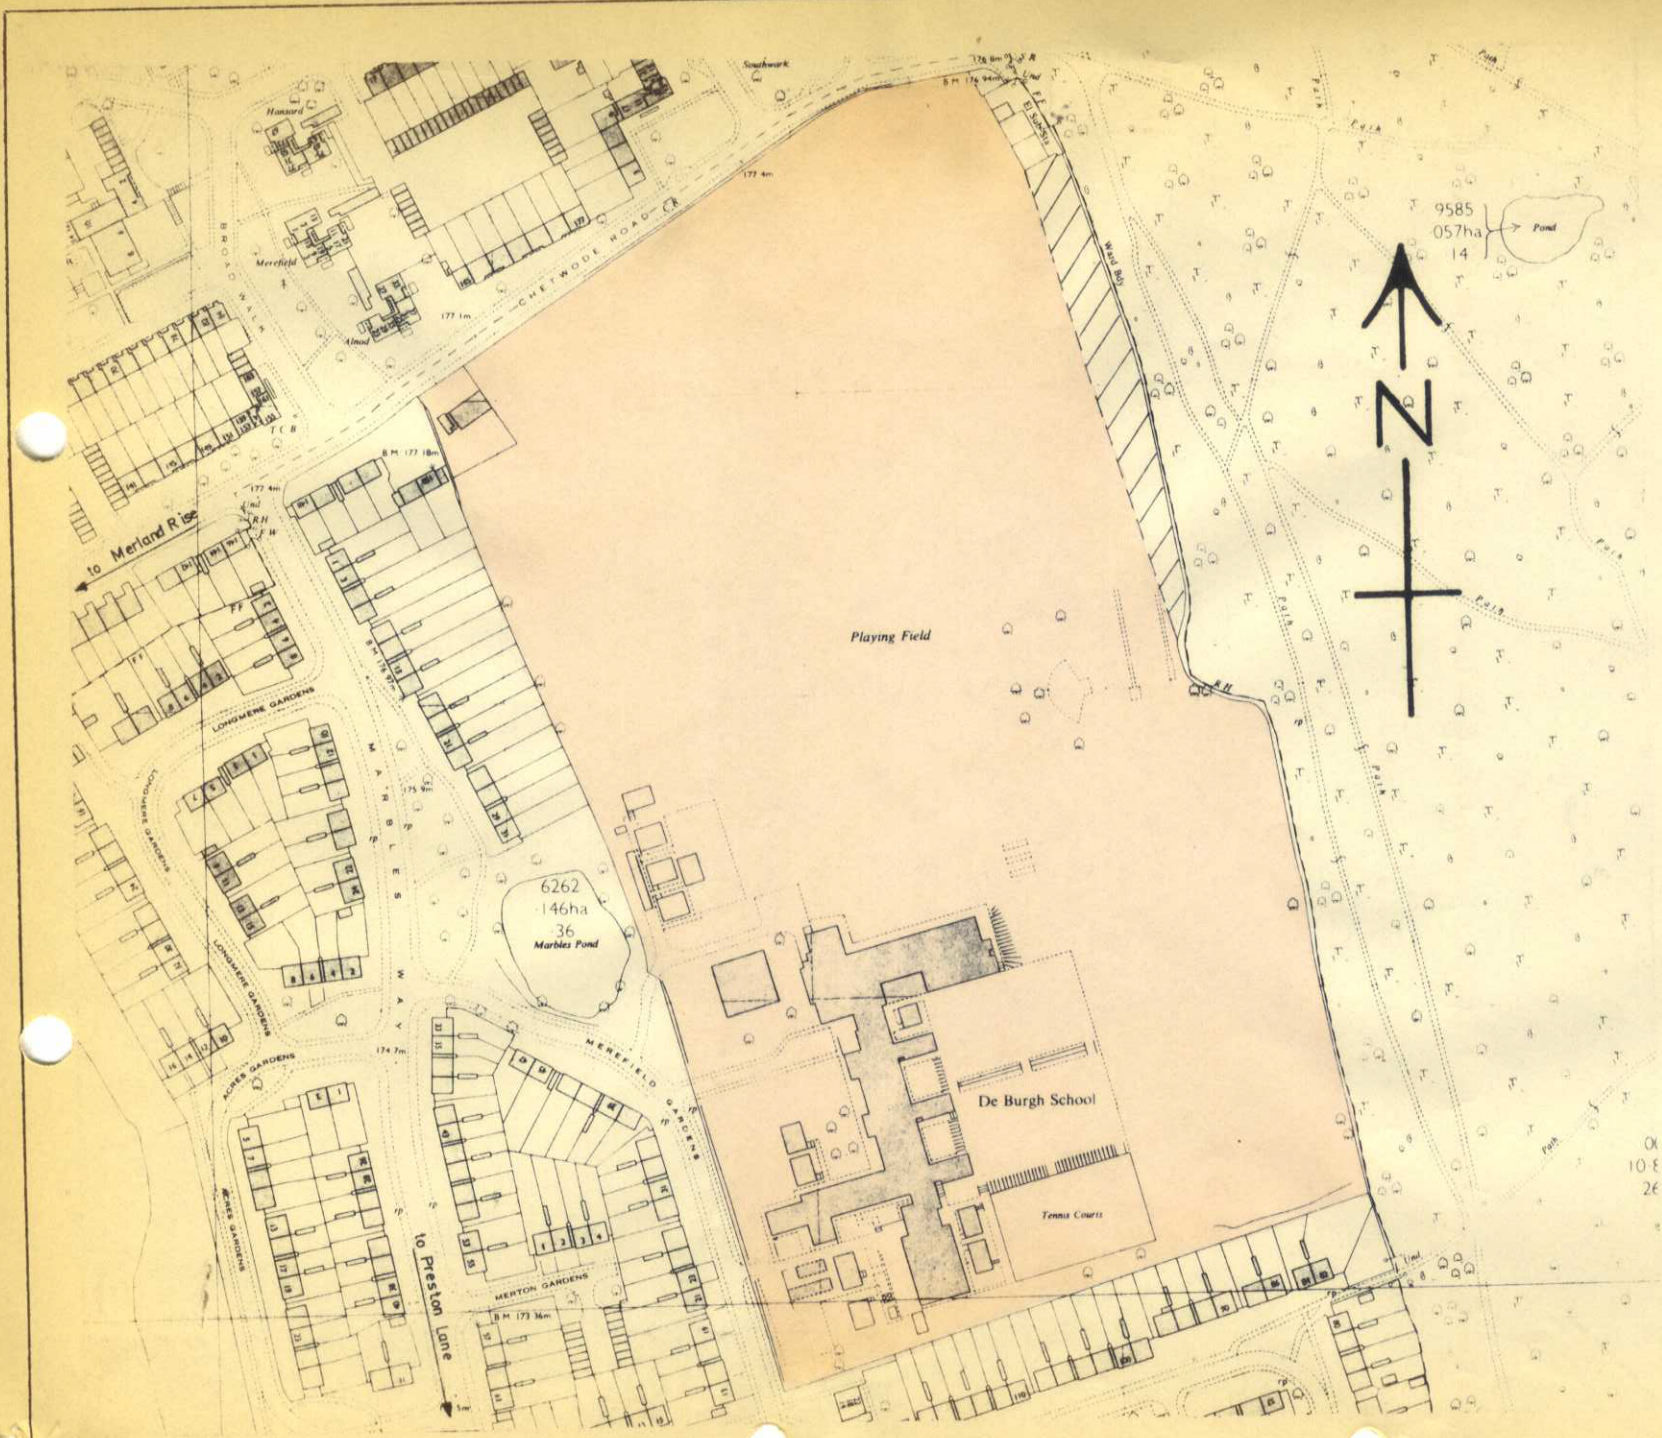

Area Coloured Pink = 7.8277 ha (19.340 acres) Approx